


			AFFAIR:										"DATE Frist Issue"		REVISION				
			AL MORJAN COMPOUND / Diwaneyah										4-Nov-22		00				
ISSUED FOR CONSTRUCTION - LIST OF DRAWING																			
"BUILDING "	" N° TRADE "	"N° OF DOCUMENT "	" NAME OF FILES "	"DATE OF DRAWING "	"DATE OF TRANSMITTAL "	"PHASE ISSUED FOR CONSTRUCTIO N"	SCALE	"KEY "	"SIZE OF DOCUMENT "	"REVISION "	"REVISION DATE "	"REVISION "	"REVISION DATE "	"REVISION "	"REVISION DATE "	"REVISION "	"REVISION DATE "	"REVISION "	"REVISION DATE "
			GENERAL																
MV	SC	00	LIST OF DRAWINGS	2022-11-04	2022-11-04	FC	NTS		A0	00	2022-11-04	-	-	-	-	-	-	-	-
			PLANS																
MV	SC	01	AXES AND COLUMNS AT FIRST FLOOR LEVEL	2022-11-04	2022-11-04	FC	1/50		A0	00	2022-11-04	-	-	-	-	-	-	-	-
MV	SC	01	FIRST FLOOR FRAMING PLAN	2022-11-04	2022-11-04	FC	1/50		A0	00	2022-11-04	-	-	-	-	-	-	-	-
MV	SC	01	FIRST FLOOR REINFORCEMENT PLAN	2022-11-04	2022-11-04	FC	1/50		A0	00	2022-11-04	-	-	-	-	-	-	-	-
MV	SC	01	ROOF FLOOR FRAMING PLAN	2022-11-04	2022-11-04	FC	1/50		A0	00	2022-11-04	-	-	-	-	-	-	-	-
MV	SC	01	ROOF FLOOR REINFORCEMENT PLAN	2022-11-04	2022-11-04	FC	1/50		A0	00	2022-11-04	-	-	-	-	-	-	-	-
			SCHEDULE																
MV	SC	02	COLUMNS SCHEDULE	2022-11-04	2022-11-04	FC	1/25		A0	00	2022-11-04	-	-	-	-	-	-	-	-
			SECTIONS AND DETAILS																
MV	SC	03	SECTIONS AND DETAILS	2022-11-04	2022-11-04	FC	1/25		A0	00	2022-11-04	-	-	-	-	-	-	-	-

GENERAL NOTES:
1. DO NOT SCALE FROM THIS DRAWING.
2. THIS DRAWING MUST BE READ IN CONJUNCTION WITH ALL OTHER RELEVANT DRAWINGS AND SPECIFICATIONS.
3. CONTRACTOR MUST REPORT ANY DISCREPANCIES PRIOR TO EXECUTION OF ANY WORKS.
4. ALL DIMENSIONS MUST BE VERIFIED ON SITE PRIOR TO ORDER OR MANUFACTURE OF MATERIALS OR PRODUCTION OF SHOP DRAWINGS.

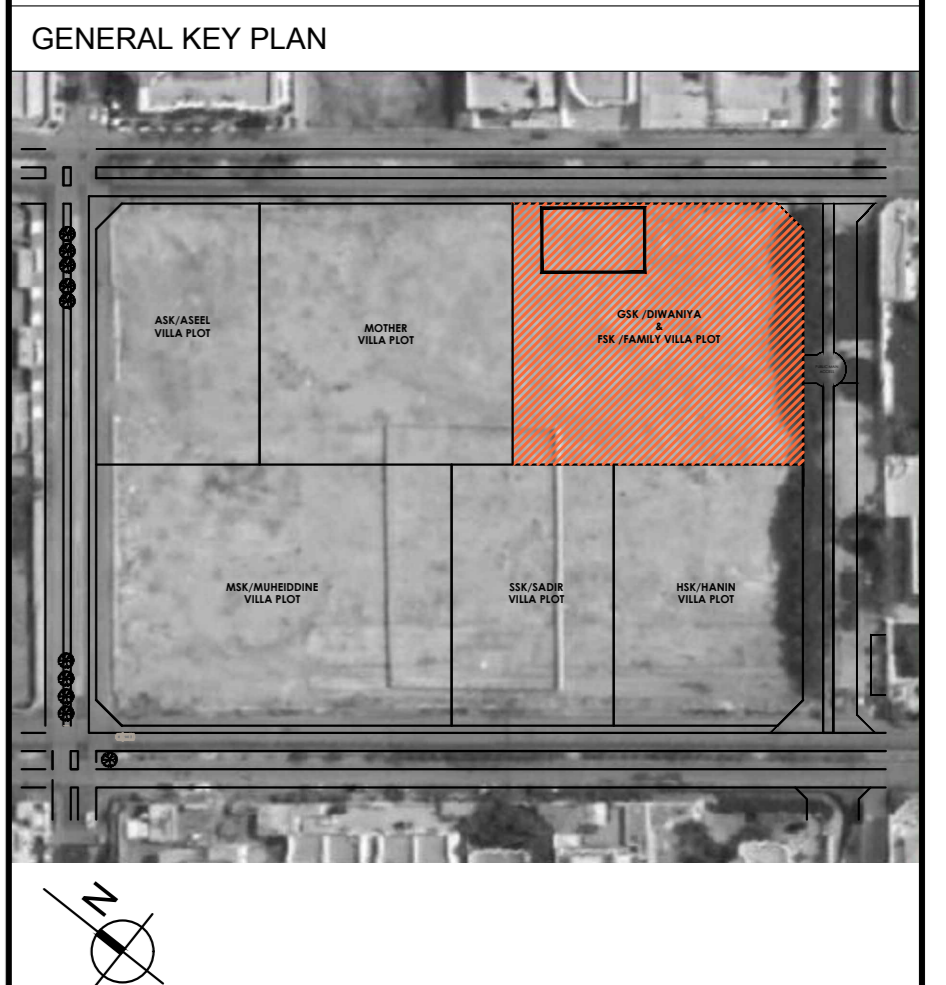

ISSUED FOR CONSTRUCTION

REV.	DATE	DESCRIPTION
FC-00	04-11-2022	FIRST ISSUE

CLIENT:
DAR SALEH

MAIN CONSULTANT :

SUB-CONSULTANT :

PROJECT:
**Al Morjan Compound
Diwaniya**
JEDDAH, KSA


SHEET CONTENTS:
LIST OF DRAWINGS

Structural Package

SCALE
N.T.S

DRAWN BY	CHECKED BY	APPROVED BY	DESIGNED BY
H.Z	M.E.K	O.M	A.B

1st ISSUE DATE	PROJECT NO	DRAWING NO	REV
04-011-2022	SA21.49	SC-MV-00-0-0001	FC-00

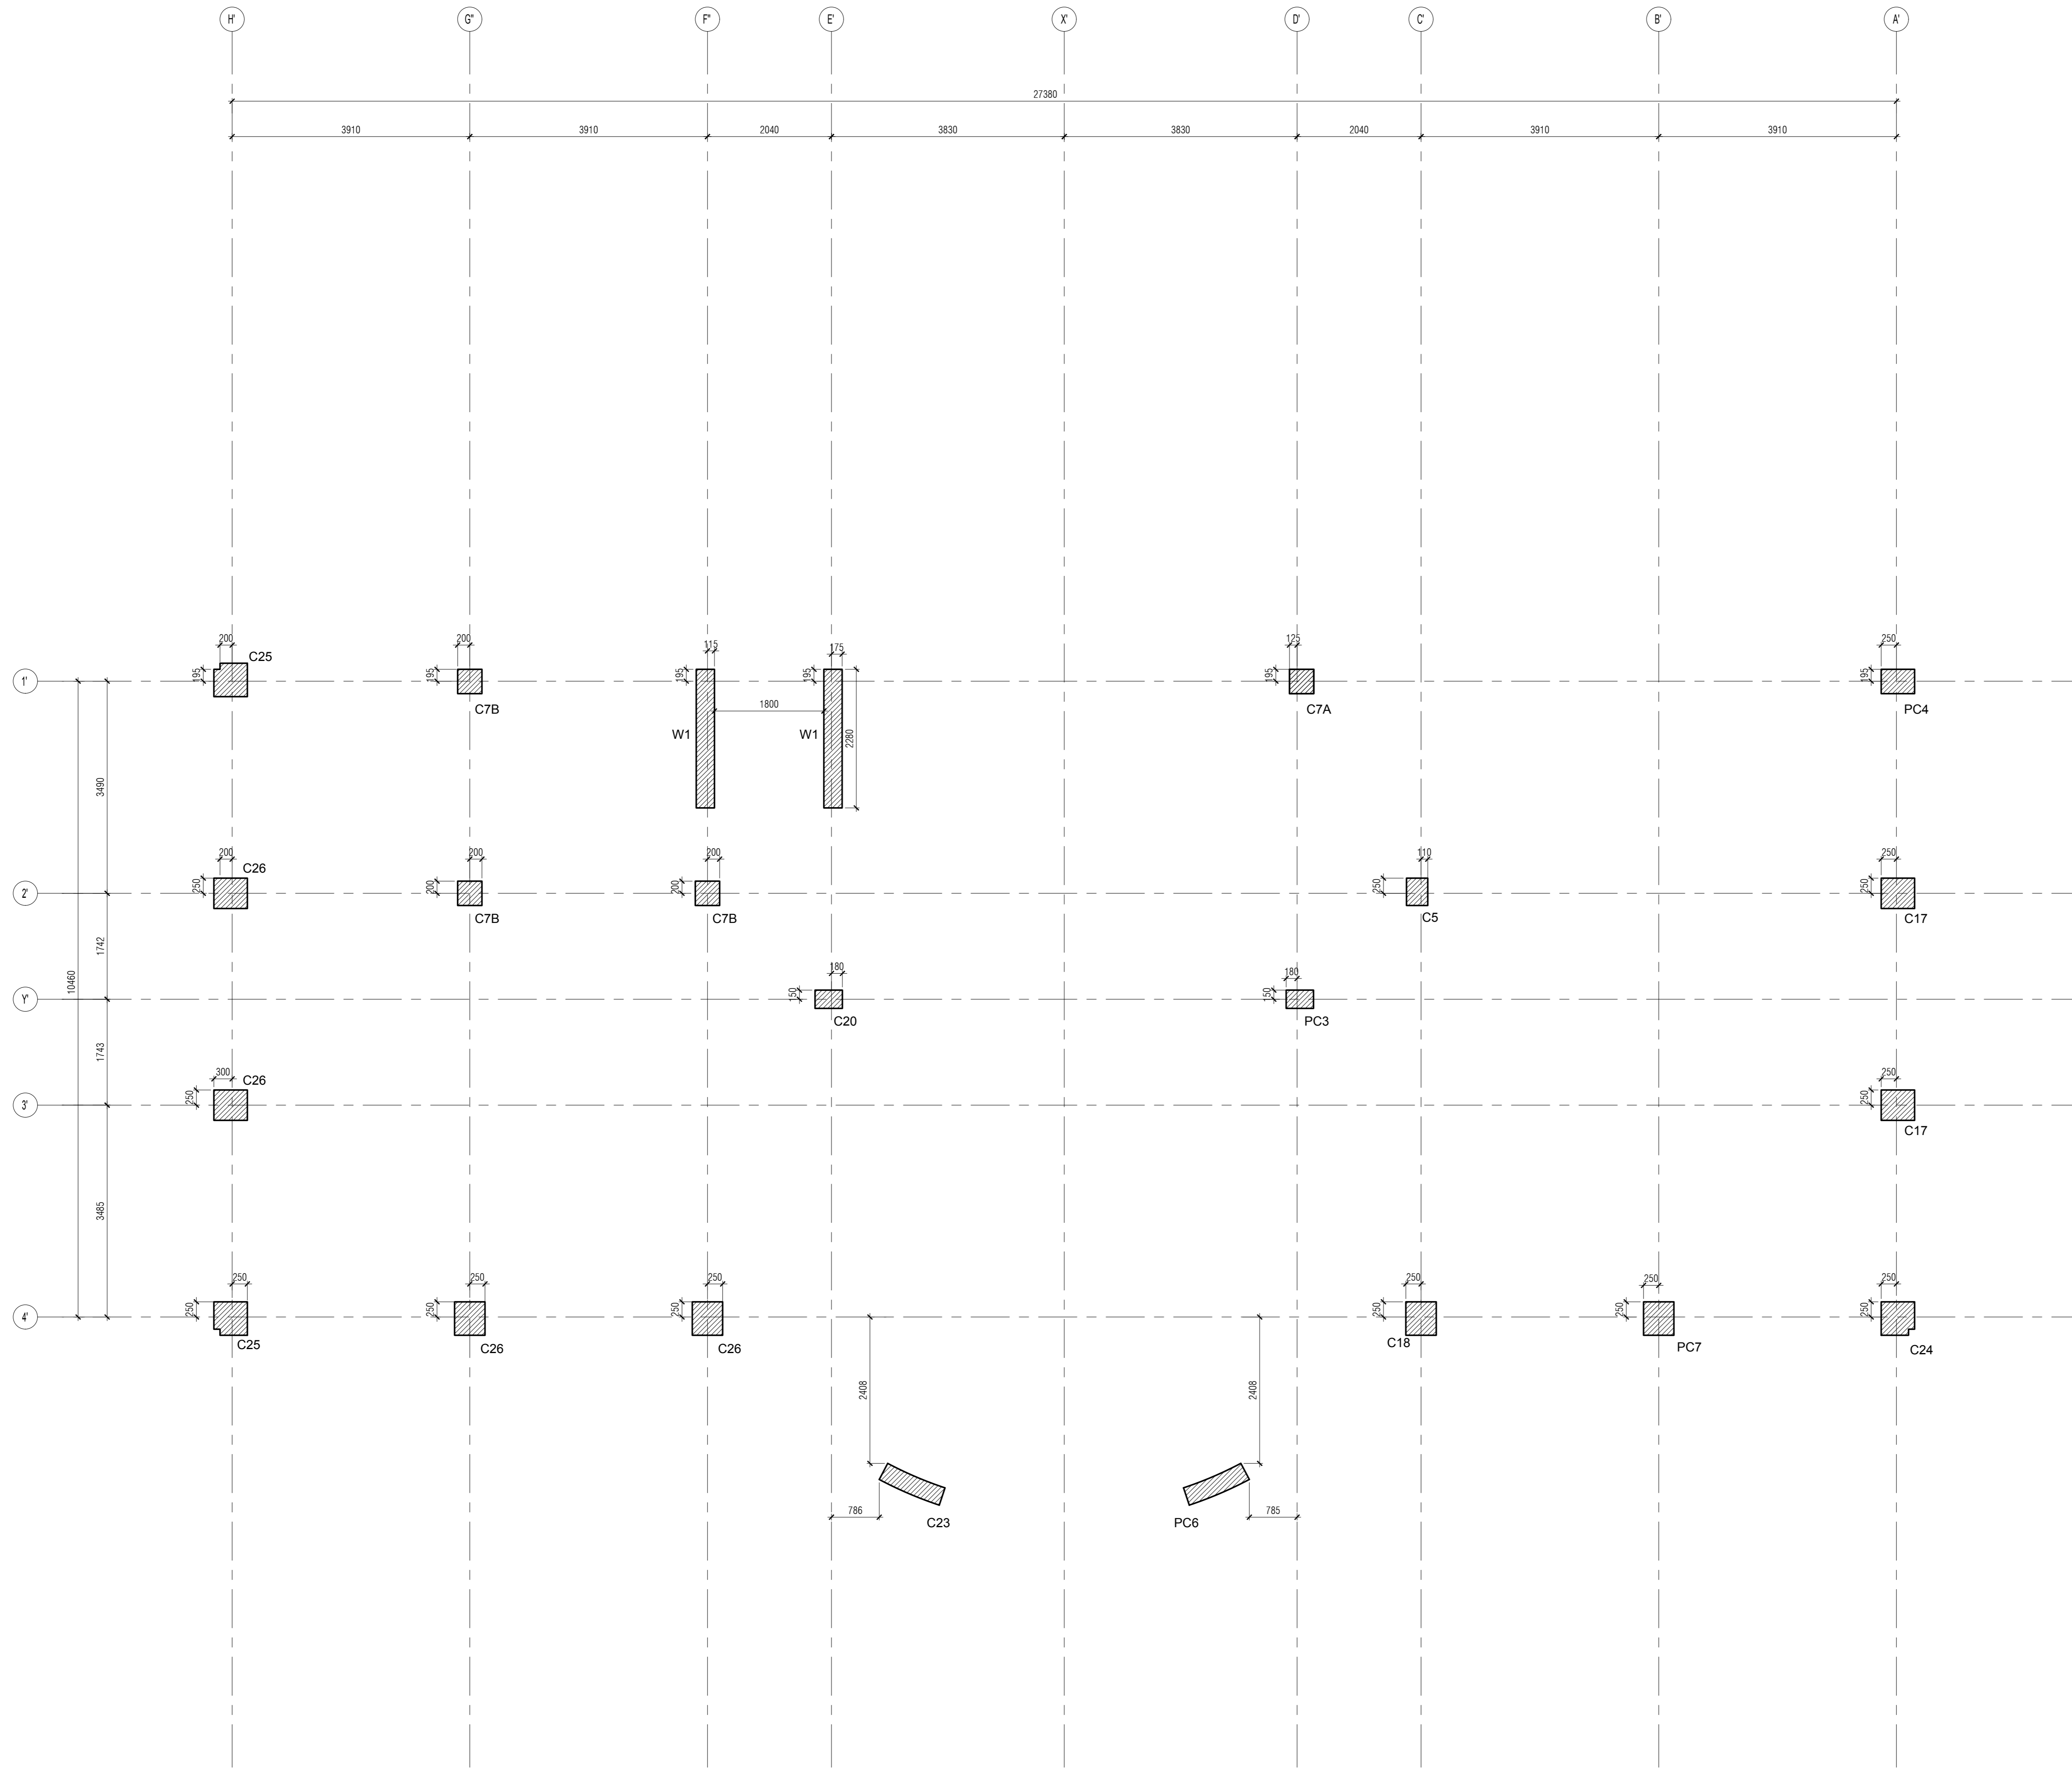

AXES AND COLUMNS FIRST FLOOR
1:50


NOTES:

- 1- COLUMNS HAVE BEEN DESIGNED CONSIDERING THAT THE BUILDING CONSISTS OF GROUND, FIRST AND ROOF ONLY WITHOUT ANY EXTENSIONS.
- 2- ALL DIMENSIONS TO BE COORDINATED WITH ARCHITECTURE DRAWINGS PRIOR TO CONSTRUCTION.
- 3- REFER TO DRAWINGS SC-MV-(00-0-0002, 00-0-0003, 00-0-0004, 00-0-0005) FOR GENERAL NOTES AND GENERAL DETAILS.
- 4- FOR COLUMNS & WALLS SCHEDULES & DETAILS REFER TO DRAWING SA21.49-SC-MV-02-0-0001.
- 5- CHARACTERISTIC CONCRETE CYLINDRICAL STRENGTH FOR R/C COLUMNS IS NOT LESS THAN 40 MPA AFTER 28 DAYS.

GENERAL NOTES:

- 1- DO NOT SCALE FROM THIS DRAWING.
- 2- THIS DRAWING MUST BE READ IN CONJUNCTION WITH ALL OTHER RELEVANT DRAWINGS AND SPECIFICATIONS.
- 3- CONTRACTOR MUST REPORT ANY DISCREPANCIES PRIOR TO EXECUTION OF ANY WORKS.
- 4- ALL DIMENSIONS MUST BE VERIFIED ON SITE PRIOR TO ORDER OR MANUFACTURE OF MATERIALS OR PRODUCTION OF SHOP DRAWINGS.

GENERAL KEY PLAN

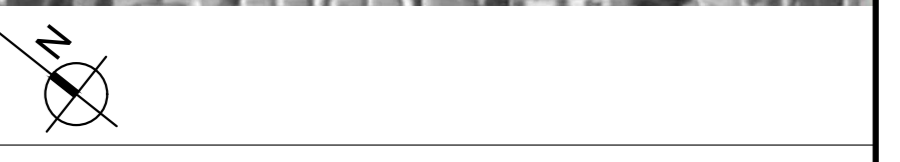

ISSUED FOR CONSTRUCTION

REV.	DATE	DESCRIPTION
FC-00	04-11-2022	FIRST ISSUE

CLIENT:
DAR SALEH

MAIN CONSULTANT :

SUB-CONSULTANT :

PROJECT:
**Al Morjan Compound
Diwaniya**
JEDDAH, KSA


SHEET CONTENTS:
**AXES AND COLUMNS AT
FIRST FLOOR LEVEL**

Structural Package

SCALE
1:50

DRAWN BY HZ	CHECKED BY M.E.K	APPROVED BY O.M	DESIGNED BY A.B
----------------	---------------------	--------------------	--------------------


1st ISSUE DATE 04-11-2022	PROJECT NO SA21.49	DRAWING NO SC-MV-01-2-0001	REV FC-00
------------------------------	-----------------------	-------------------------------	--------------

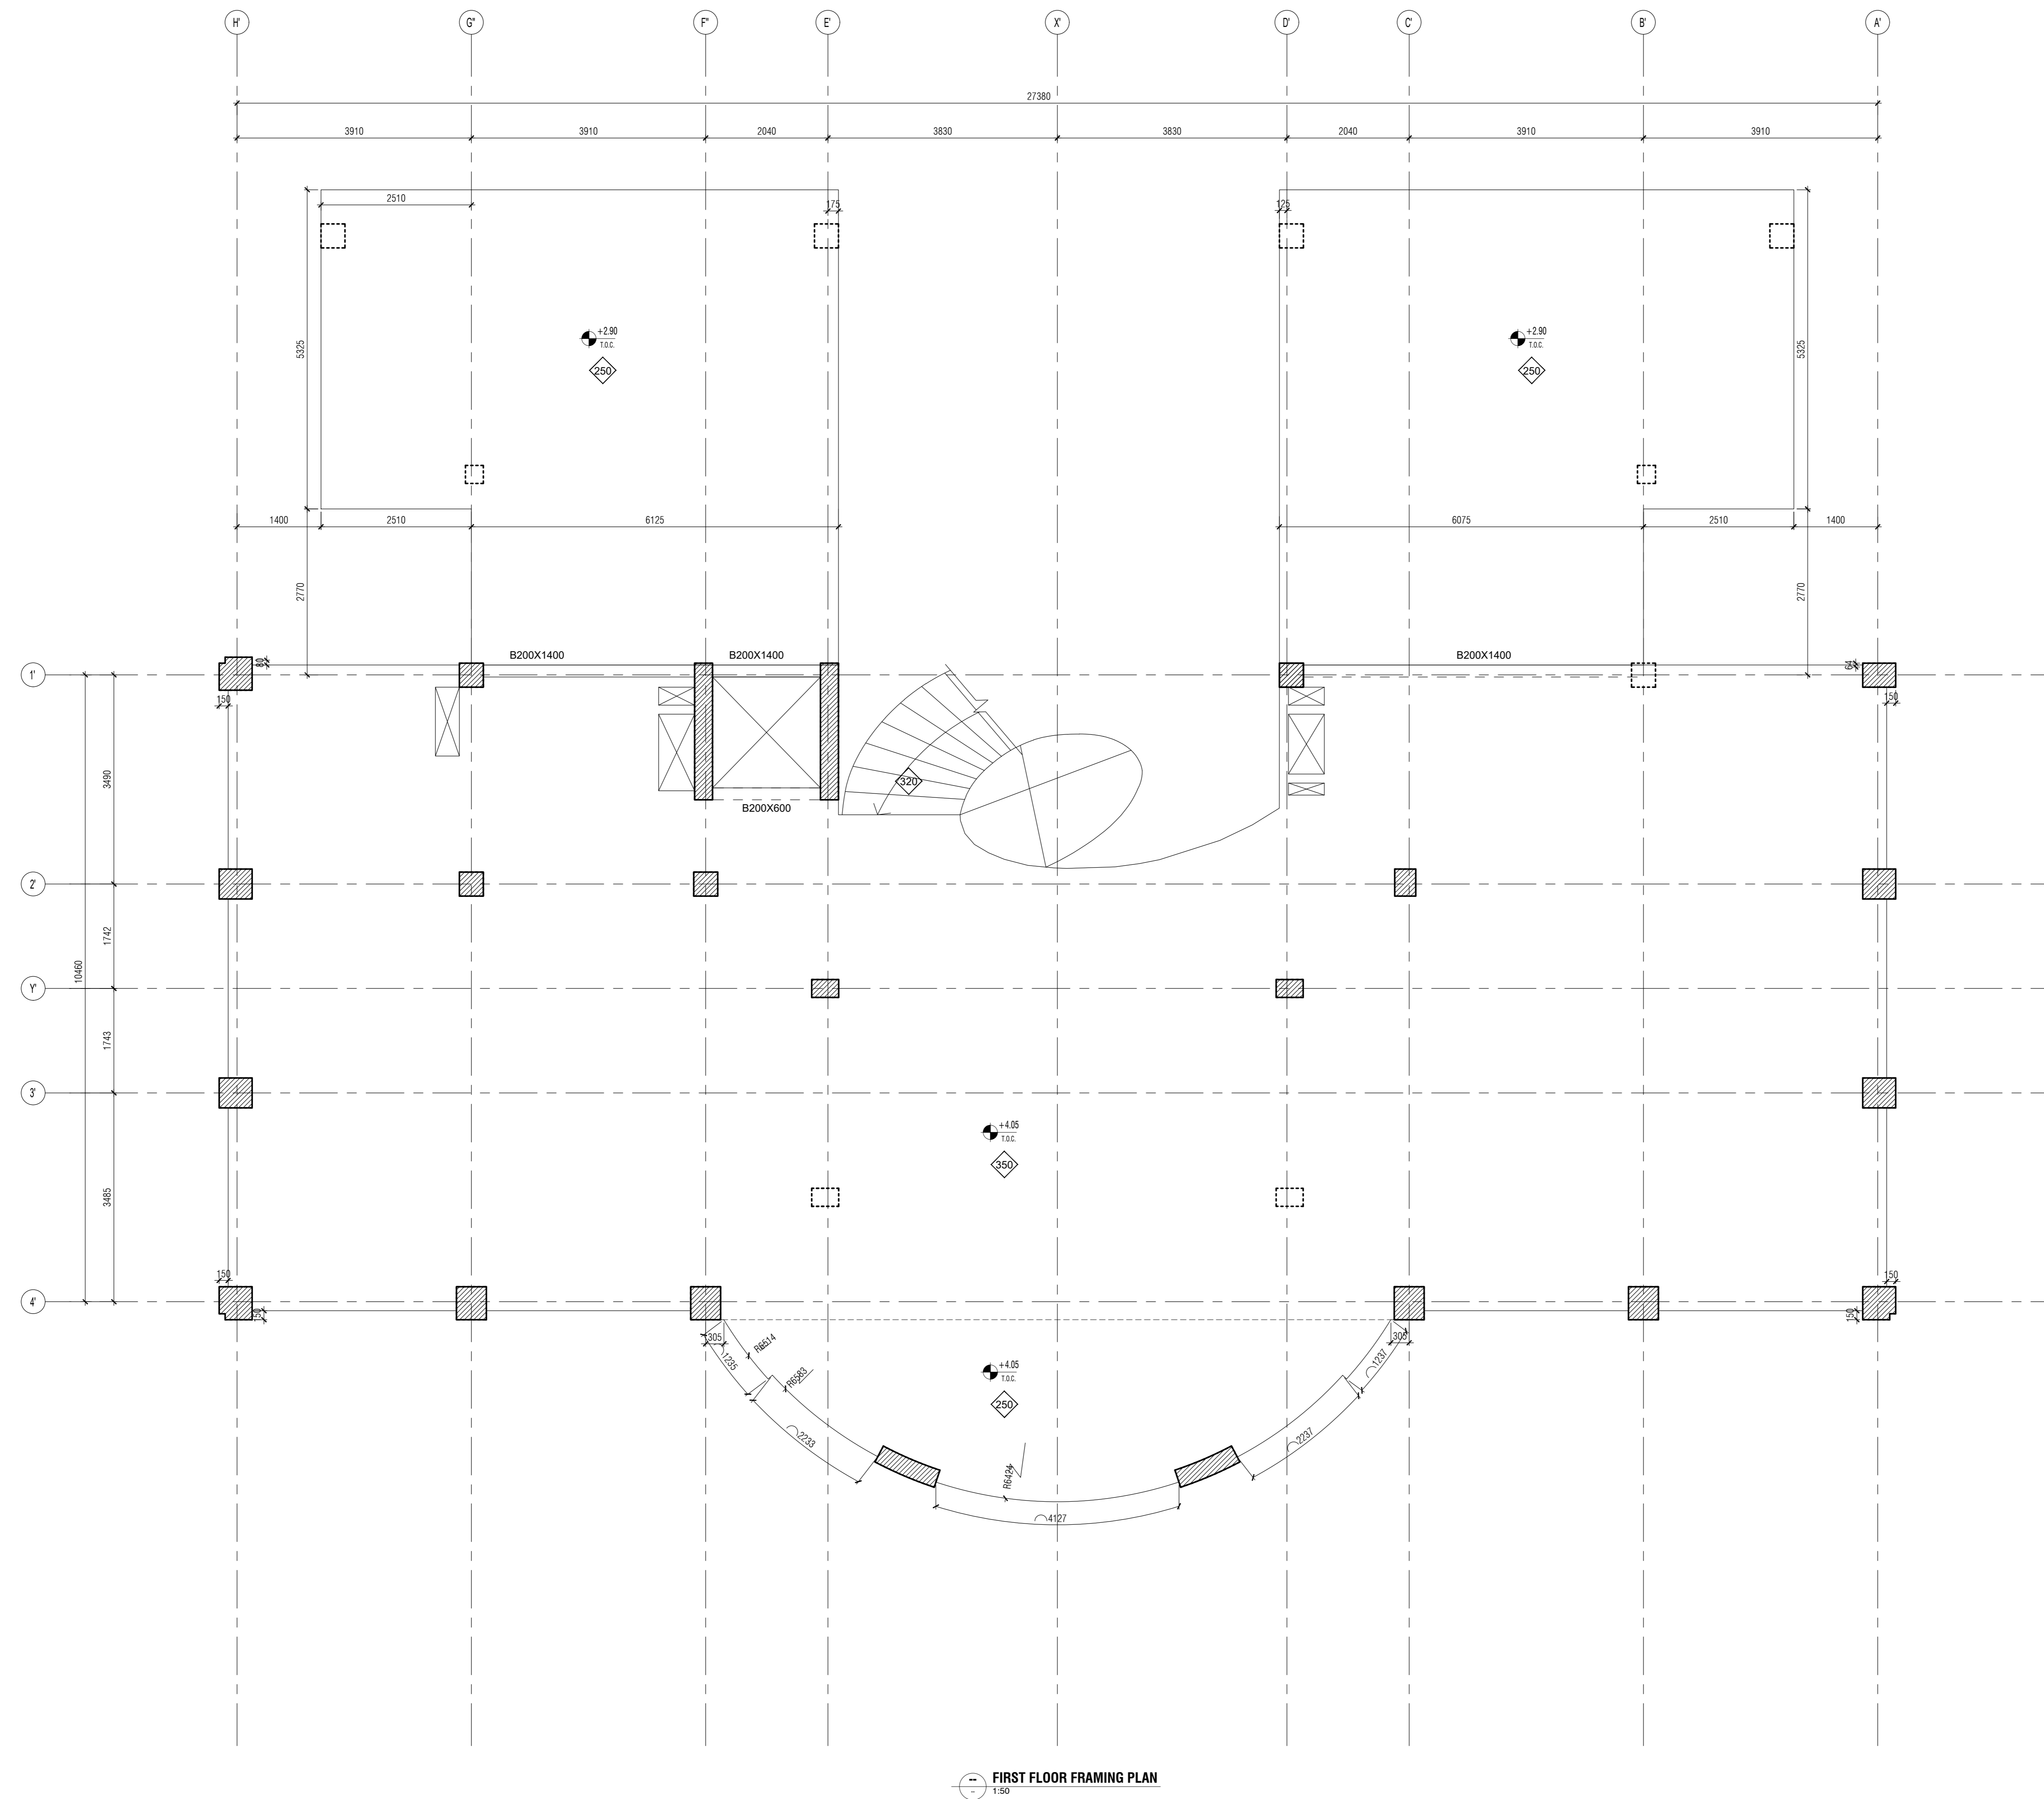

FIRST FLOOR FRAMING PLAN
1:50

NOTES:
 1- REFER TO DRAWINGS SC-MV-(00-0-0002, 00-0-0003, 00-0-0004, 00-0-0005) FOR GENERAL NOTES AND GENERAL DETAILS.
 2- ALL DIMENSIONS TO BE COORDINATED WITH ARCH. DRAWINGS PRIOR TO CONSTRUCTION.

GENERAL NOTES:
 1. DO NOT SCALE FROM THIS DRAWING.
 2. THIS DRAWING MUST BE READ IN CONJUNCTION WITH ALL OTHER RELEVANT DRAWINGS AND SPECIFICATIONS.
 3. CONTRACTOR MUST REPORT ANY DISCREPANCIES PRIOR TO EXECUTION OF ANY WORKS.
 4. ALL DIMENSIONS MUST BE VERIFIED ON SITE PRIOR TO ORDER OR MANUFACTURE OF MATERIALS OR PRODUCTION OF SHOP DRAWINGS.

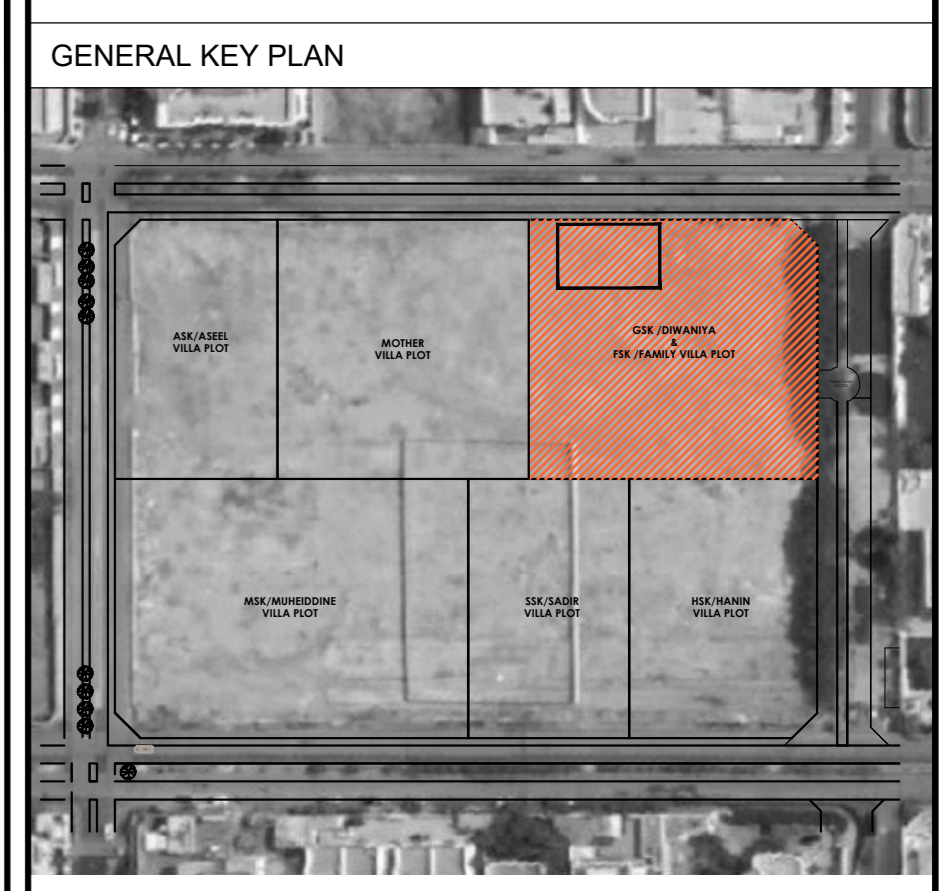

ISSUED FOR CONSTRUCTION

REV.	DATE	DESCRIPTION
FC-00	04-11-2022	FIRST ISSUE

CLIENT:
DAR SALEH

MAIN CONSULTANT :

SUB-CONSULTANT :

PROJECT:
**Al Morjan Compound
 Diwaniya**
 JEDDAH, KSA


SHEET CONTENTS:
**FIRST FLOOR
 FRAMING PLAN**

Structural Package

SCALE
 1:50

DRAWN BY	CHECKED BY	APPROVED BY	DESIGNED BY
H.Z	M.E.K	O.M	A.B


1st ISSUE DATE	PROJECT NO	DRAWING NO	REV
04-01-2022	SA21.49	SC-MV-01-2-0002	FC-00

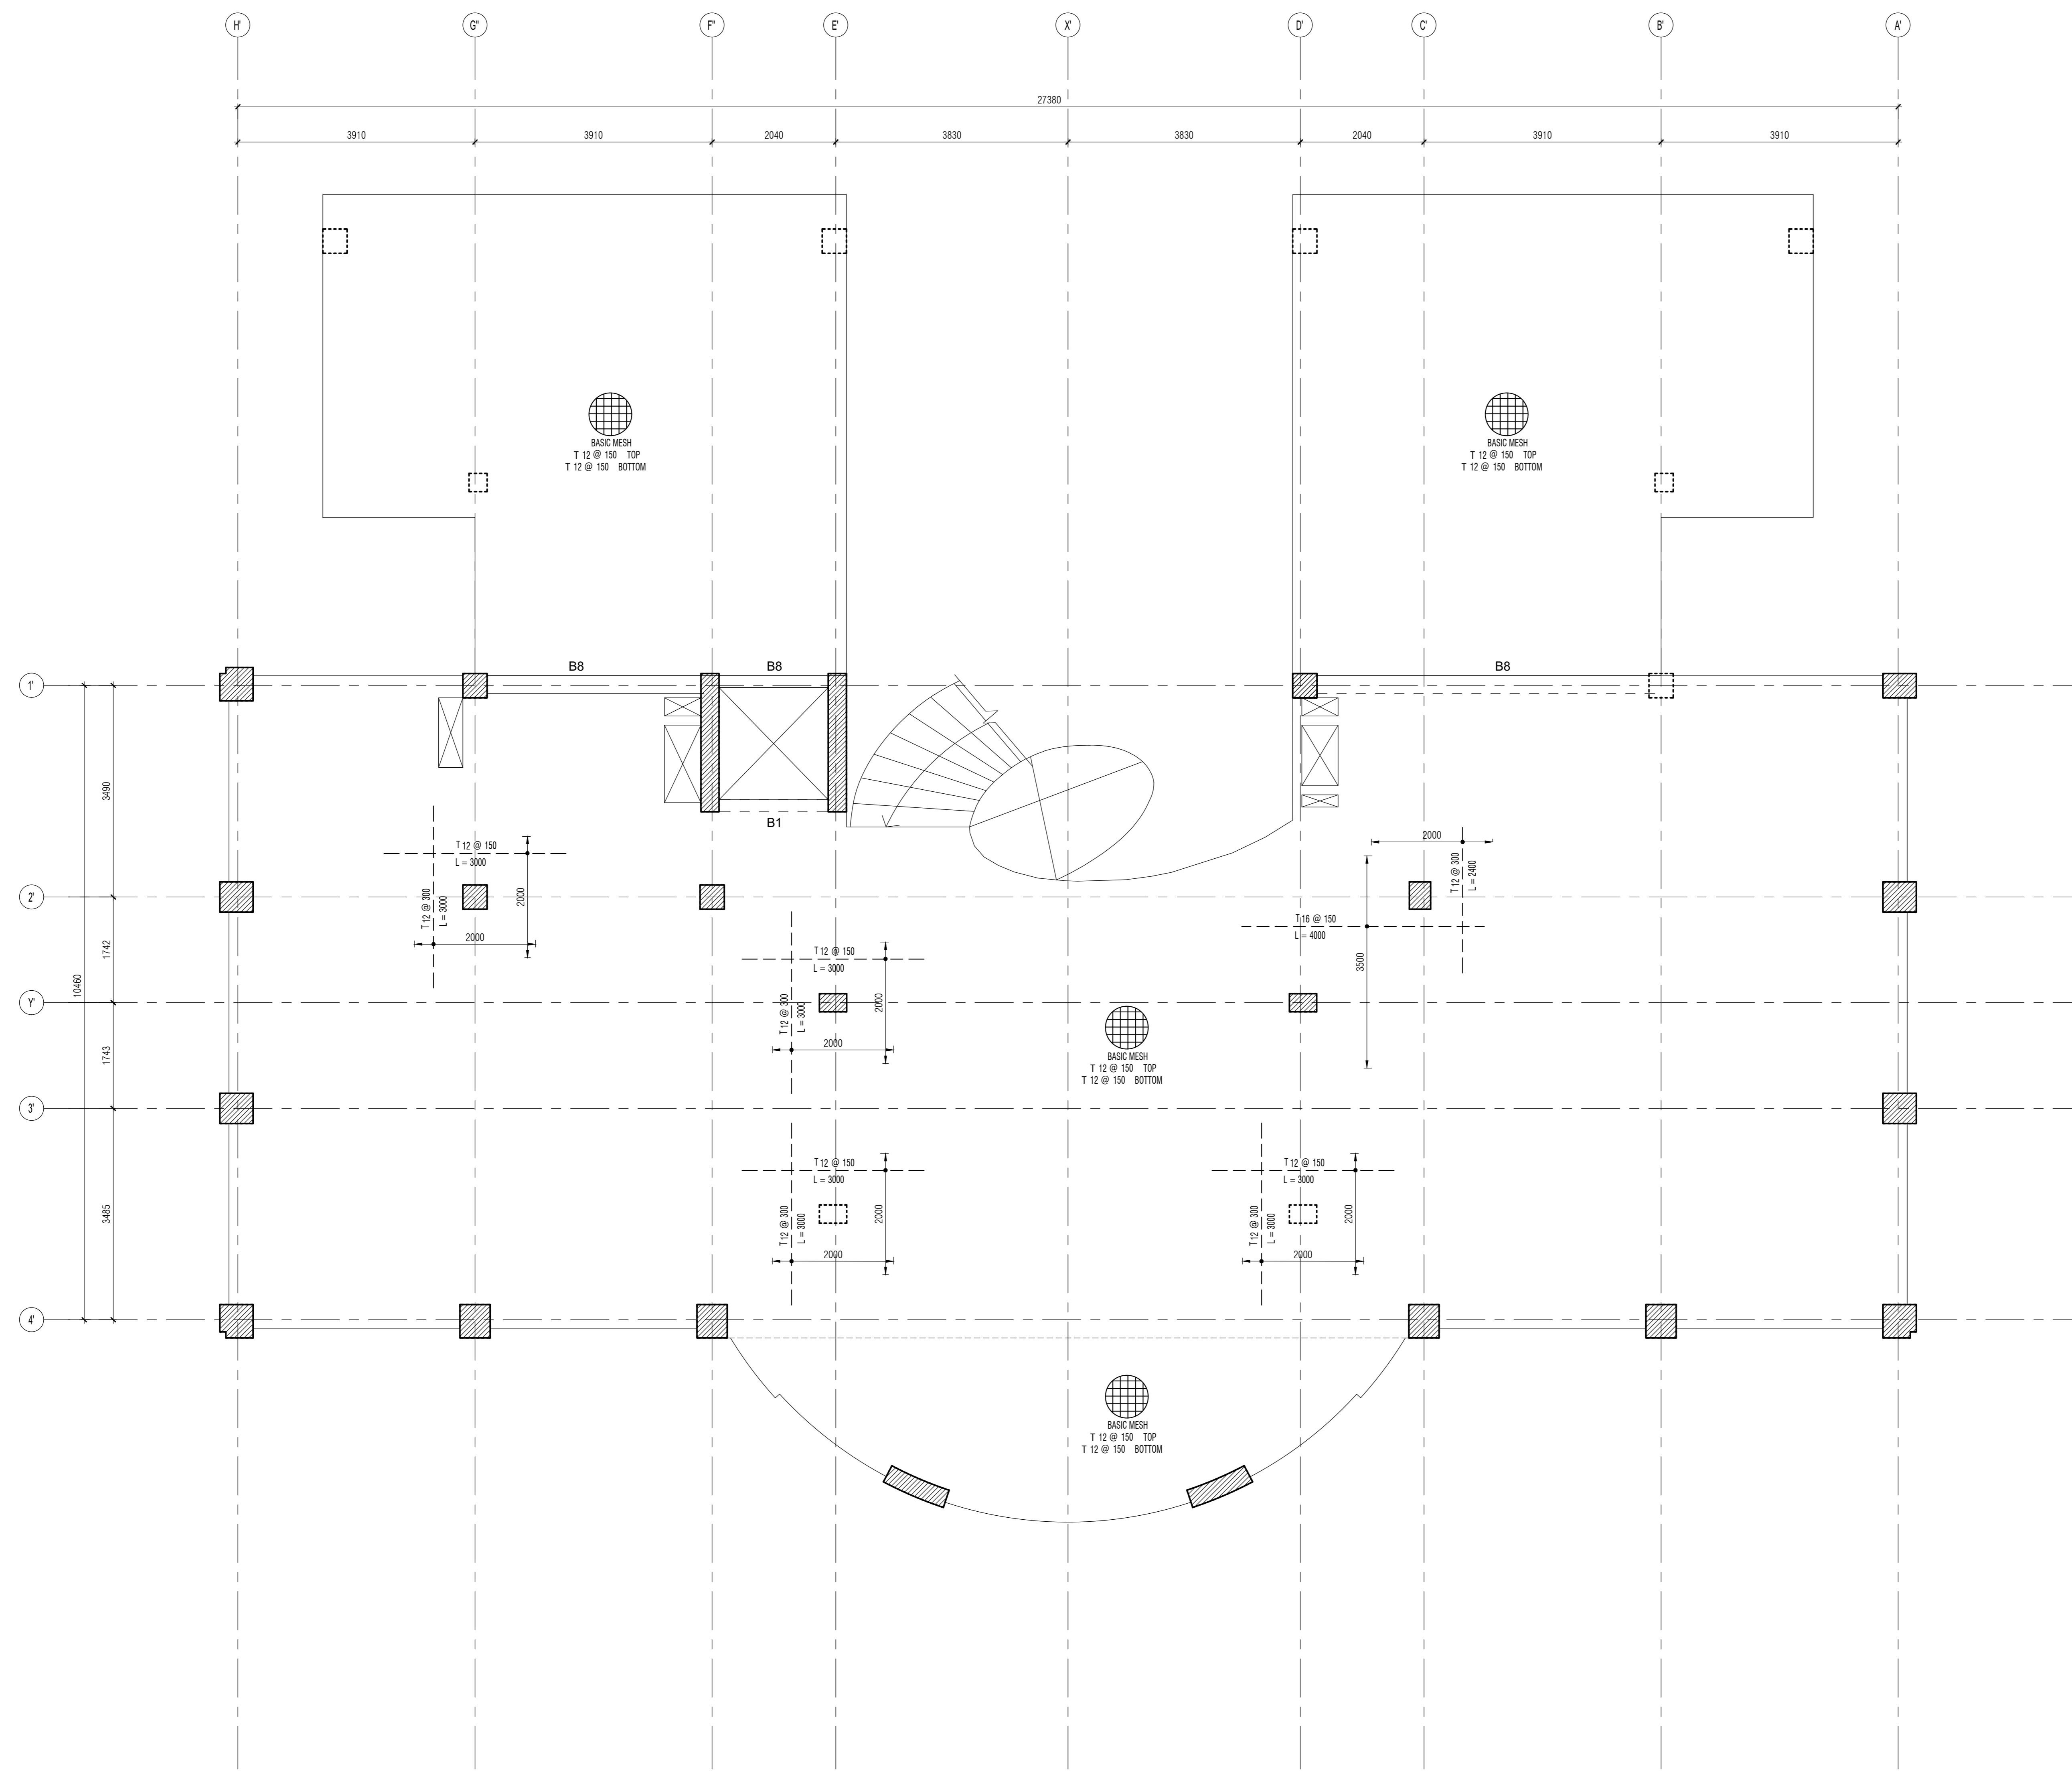

FIRST FLOOR REINFORCEMENT PLAN
1:50

NOTES:
 1- REFER TO DRAWINGS SC-MV-(00-0-0002, 00-0-0003, 00-0-0004, 00-0-0005) FOR GENERAL NOTES AND GENERAL DETAILS.
 2- ALL DIMENSIONS TO BE COORDINATED WITH ARCH. DRAWINGS PRIOR TO CONSTRUCTION.

GENERAL NOTES:
 1. DO NOT SCALE FROM THIS DRAWING.
 2. THIS DRAWING MUST BE READ IN CONJUNCTION WITH ALL OTHER RELEVANT DRAWINGS AND SPECIFICATIONS.
 3. CONTRACTOR MUST REPORT ANY DISCREPANCIES PRIOR TO EXECUTION OF ANY WORKS.
 4. ALL DIMENSIONS MUST BE VERIFIED ON SITE PRIOR TO ORDER OR MANUFACTURE OF MATERIALS OR PRODUCTION OF SHOP DRAWINGS.

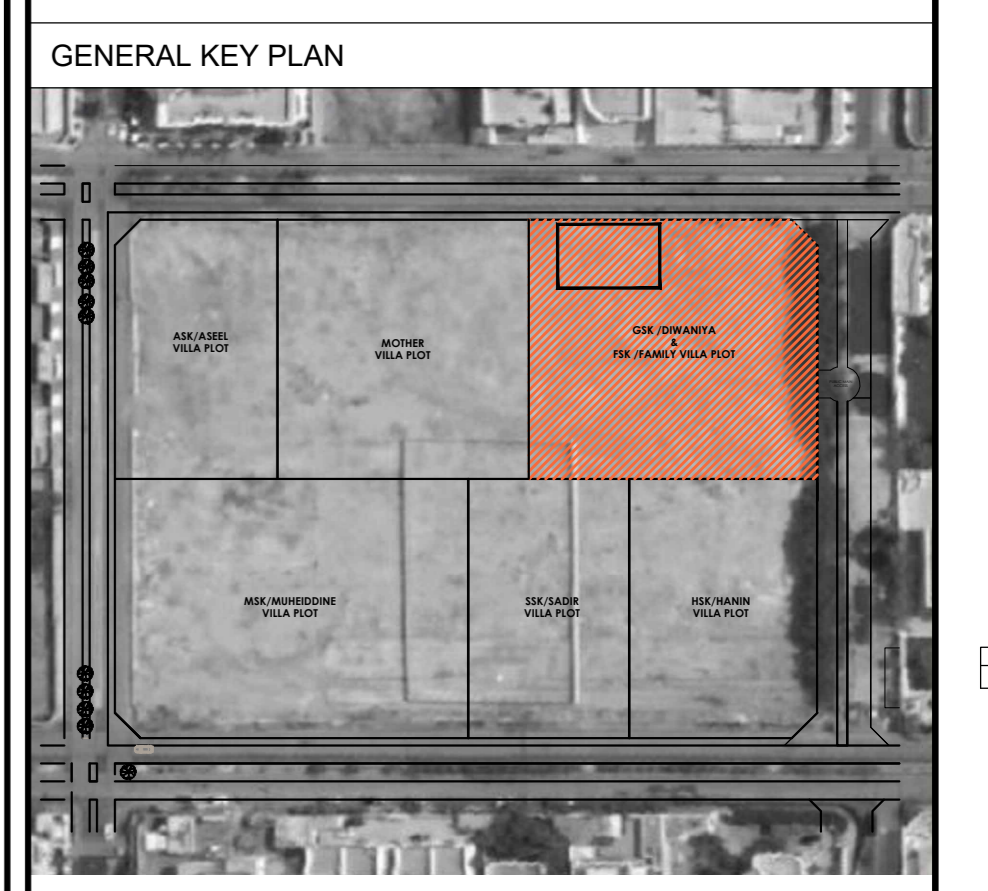

ISSUED FOR CONSTRUCTION

REV.	DATE	DESCRIPTION
FC-00	04-11-2022	FIRST ISSUE

CLIENT:
DAR SALEH

MAIN CONSULTANT:

SUB-CONSULTANT:


PROJECT:
**Al Morjan Compound
Diwaniya**
JEDDAH, KSA

SHEET CONTENTS:
**FIRST FLOOR
REINFORCEMENT PLAN**

Structural Package

SCALE: 1:50

DRAWN BY	CHECKED BY	APPROVED BY	DESIGNED BY
H.Z.	M.E.K.	O.M.	A.B.
1st ISSUE DATE	PROJECT NO	DRAWING NO	REV
04-01-2022	SA21.49	SC-MV-01-2-0003	FC-00

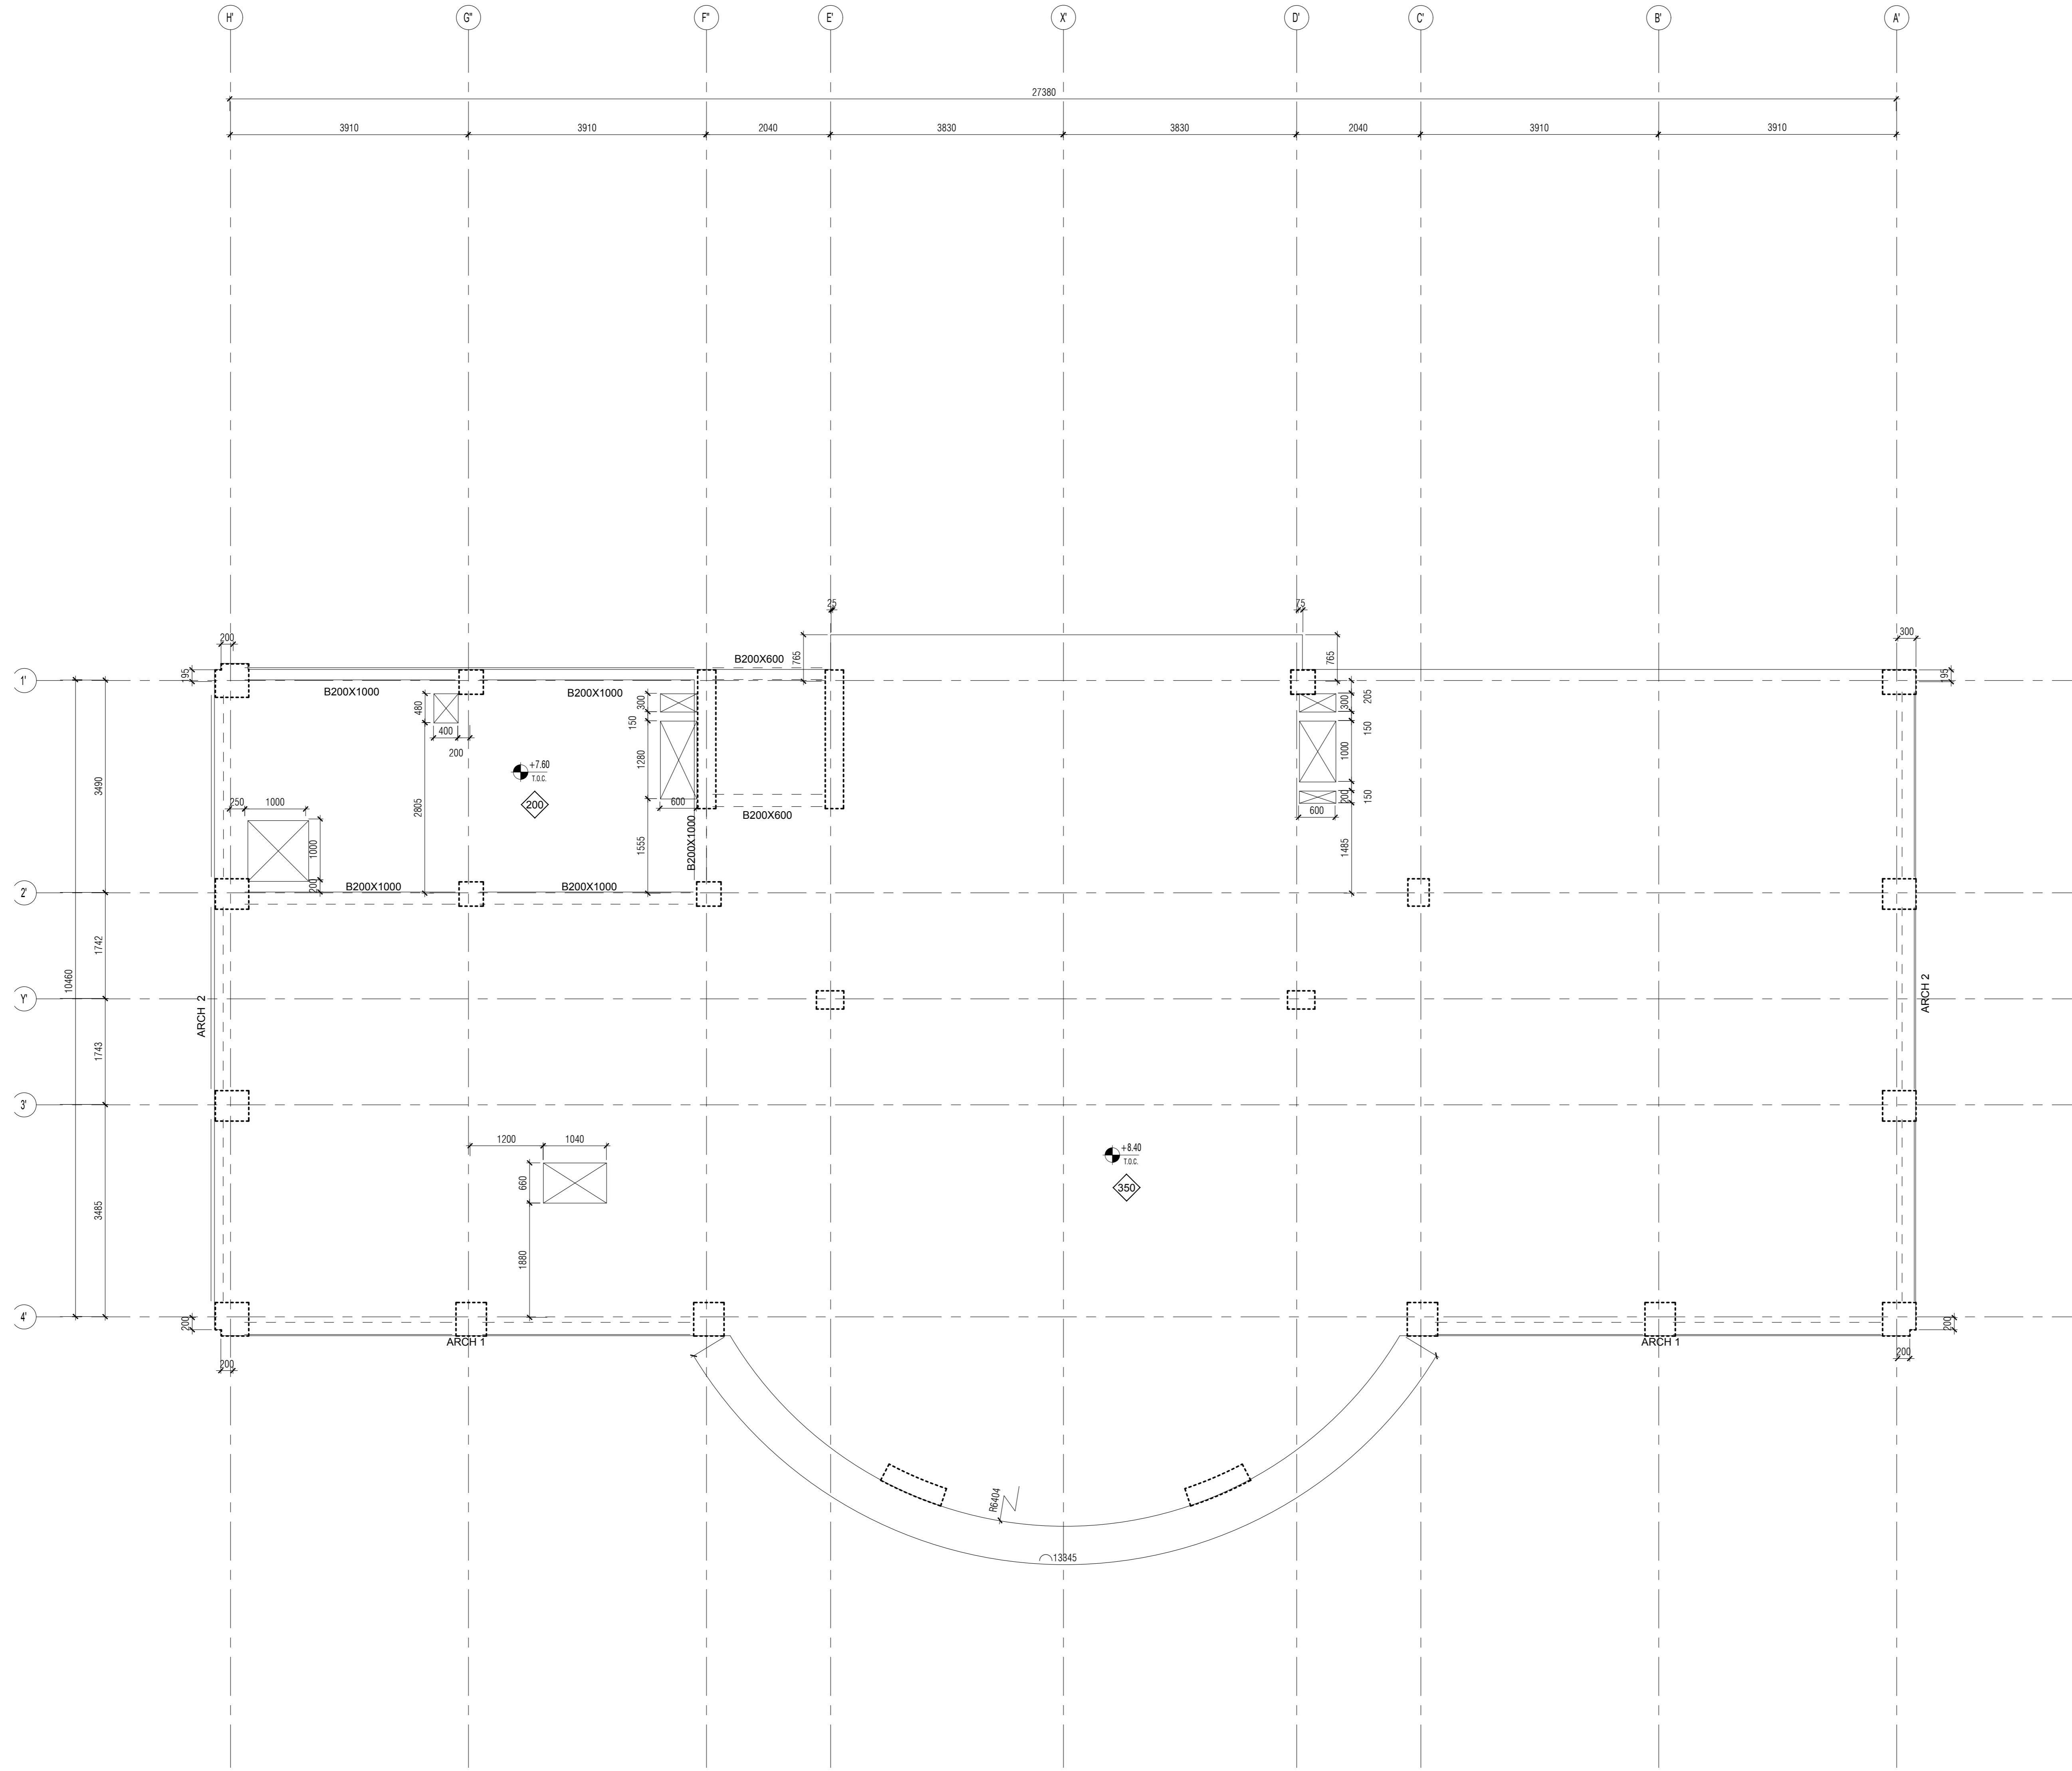

ROOF FLOOR FRAMING PLAN
1/50


NOTES:

- 1- REFER TO DRAWINGS SC-MV-(00-0-0002, 00-0-0003, 00-0-0004, 00-0-0005) FOR GENERAL NOTES AND GENERAL DETAILS.
- 2- ALL DIMENSIONS TO BE COORDINATED WITH ARCH. DRAWINGS PRIOR TO CONSTRUCTION.
- 3- FOR ARCH BEAMS CONCRETE DIMENSIONS AND REINFORCEMENT DETAILS REFER TO DRAWING SC-MV-03-0-0001

GENERAL NOTES:

1. DO NOT SCALE FROM THIS DRAWING.
2. THIS DRAWING MUST BE READ IN CONJUNCTION WITH ALL OTHER RELEVANT DRAWINGS AND SPECIFICATIONS.
3. CONTRACTOR MUST REPORT ANY DISCREPANCIES PRIOR TO EXECUTION OF ANY WORKS.
4. ALL DIMENSIONS MUST BE VERIFIED ON SITE PRIOR TO ORDER OR MANUFACTURE OF MATERIALS OR PRODUCTION OF SHOP DRAWINGS.

GENERAL KEY PLAN

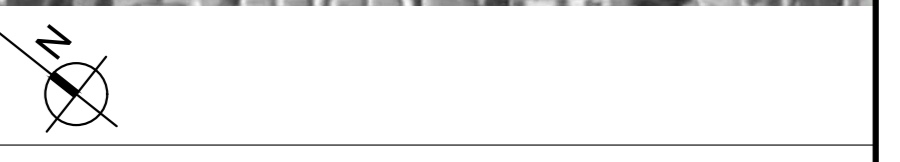

ISSUED FOR CONSTRUCTION

REV.	DATE	DESCRIPTION
FC-00	04-11-2022	FIRST ISSUE

CLIENT:
DAR SALEH

MAIN CONSULTANT :

SUB-CONSULTANT :

PROJECT:
**Al Morjan Compound
Diwaniya**
JEDDAH, KSA


SHEET CONTENTS:
**ROOF FLOOR
FRAMING PLAN**

Structural Package

SCALE
1/50

DRAWN BY	CHECKED BY	APPROVED BY	DESIGNED BY
H.Z	M.E.K	O.M	A.B

1st ISSUE DATE	PROJECT NO	DRAWING NO	REV
04-01-2022	SAZ1.49	SC-MV-01-3-0001	FC-00

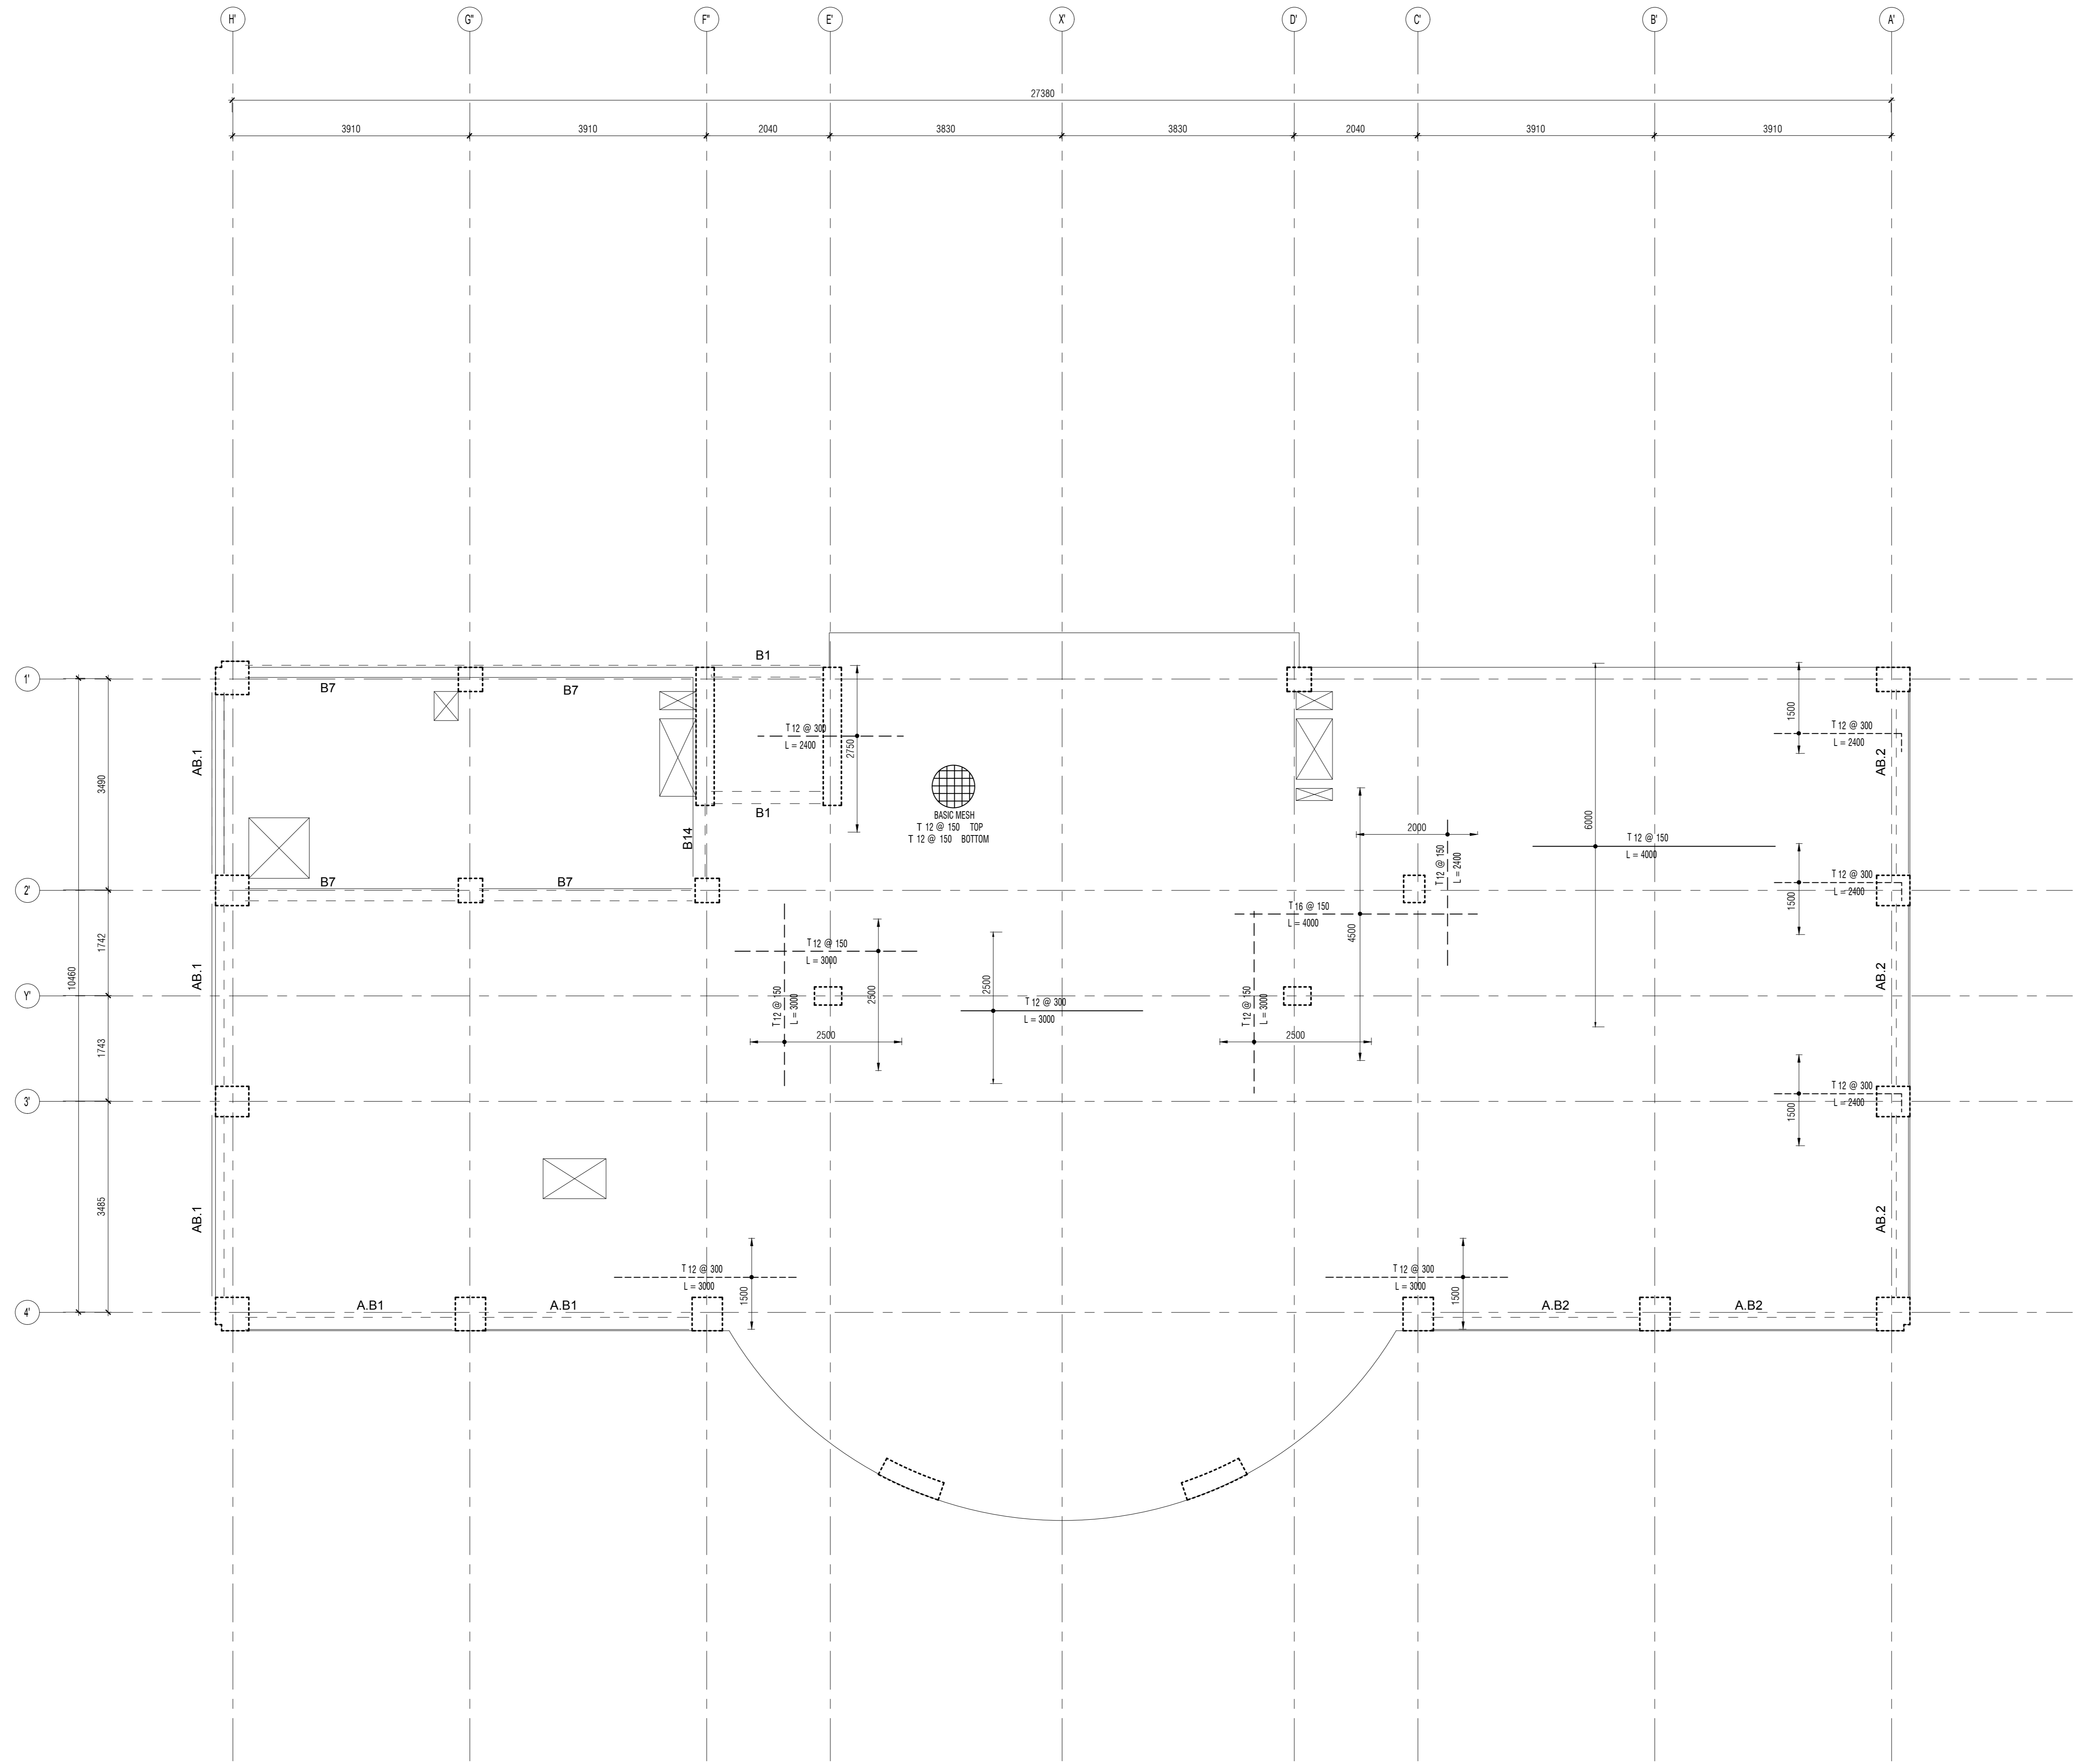

ROOF FLOOR REINFORCEMENT PLAN
1:50

NOTES:

- 1- REFER TO DRAWINGS SC-MV-(00-0-0002, 00-0-0003, 00-0-0004, 00-0-0005) FOR GENERAL NOTES AND GENERAL DETAILS.
- 2- ALL DIMENSIONS TO BE COORDINATED WITH ARCH. DRAWINGS PRIOR TO CONSTRUCTION.
- 3- FOR ARCH BEAMS CONCRETE DIMENSIONS AND REINFORCEMENT DETAILS REFER TO DRAWING SC-MV-03-0-0001

GENERAL NOTES:

1. DO NOT SCALE FROM THIS DRAWING.
2. THIS DRAWING MUST BE READ IN CONJUNCTION WITH ALL OTHER RELEVANT DRAWINGS AND SPECIFICATIONS.
3. CONTRACTOR MUST REPORT ANY DISCREPANCIES PRIOR TO EXECUTION OF ANY WORKS.
4. ALL DIMENSIONS MUST BE VERIFIED ON SITE PRIOR TO ORDER OR MANUFACTURE OF MATERIALS OR PRODUCTION OF SHOP DRAWINGS.

GENERAL KEY PLAN



ISSUED FOR CONSTRUCTION

REV.	DATE	DESCRIPTION
FC-00	04-11-2022	FIRST ISSUE

CLIENT:
DAR SALEH

MAIN CONSULTANT:

SUB-CONSULTANT:

PROJECT:
**Al Morjan Compound
Diwaniya**
JEDDAH, KSA

SHEET CONTENTS:
**ROOF FLOOR
FRAMING PLAN**

Structural Package


SCALE
1:50

DRAWN BY	CHECKED BY	APPROVED BY	DESIGNED BY
H.Z	M.E.K	O.M	A.B

1st ISSUE DATE	PROJECT NO	DRAWING NO	REV
04-01-2022	SAZ1.49	SC-MV-01-3-0002	FC-00

BUILDING COLUMNS SCHEDULE				REMARKS
COLUMNS TYPES	BASEMENT FLOOR	GROUND FLOOR	FIRST FLOOR	
C7B				
C17				
C18				
C20				
C23				
C25				
C26				
PC3	---			PC3** STOPPED AT FIRST FLOOR LEVEL
PC4	---			
PC6	---			

GENERAL NOTES:
 1. DO NOT SCALE FROM THIS DRAWING.
 2. THIS DRAWING MUST BE READ IN CONJUNCTION WITH ALL OTHER RELEVANT DRAWINGS AND SPECIFICATIONS.
 3. CONTRACTOR MUST REPORT ANY DISCREPANCIES PRIOR TO EXECUTION OF ANY WORKS.
 4. ALL DIMENSIONS MUST BE VERIFIED ON SITE PRIOR TO ORDER OR MANUFACTURE OF MATERIALS OR PRODUCTION OF SHOP DRAWINGS.

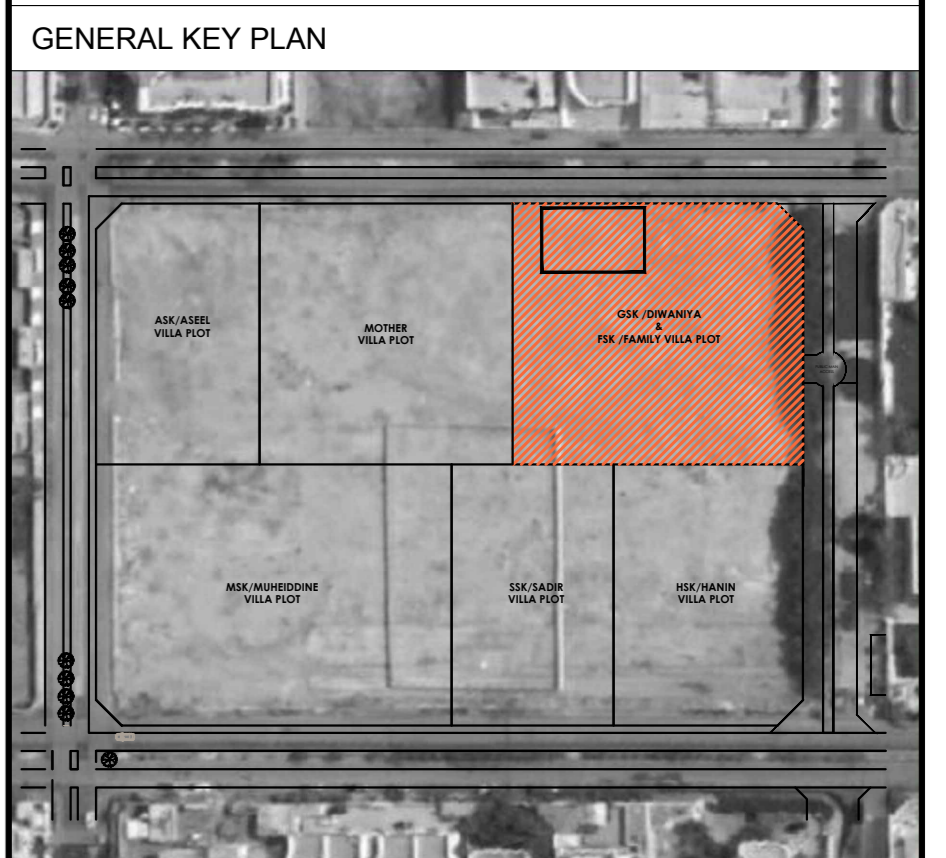

ISSUED FOR CONSTRUCTION

REV.	DATE	DESCRIPTION
FC-00	04-11-2022	FIRST ISSUE

CLIENT:
DAR SALEH

MAIN CONSULTANT :

SUB-CONSULTANT :

PROJECT:
Al Morjan Compound
Diwaniya
 JEDDAH, KSA


SHEET CONTENTS:
COLUMNS SCHEDULE

Structural Package


SCALE
 1:25

DRAWN BY	CHECKED BY	APPROVED BY	DESIGNED BY
HZ	M.E.K	O.M	A.B


1st ISSUE DATE	PROJECT NO	DRAWING NO	REV
04-01-2022	SAZ1.49	SC-MV-02-0-0001	FC-00

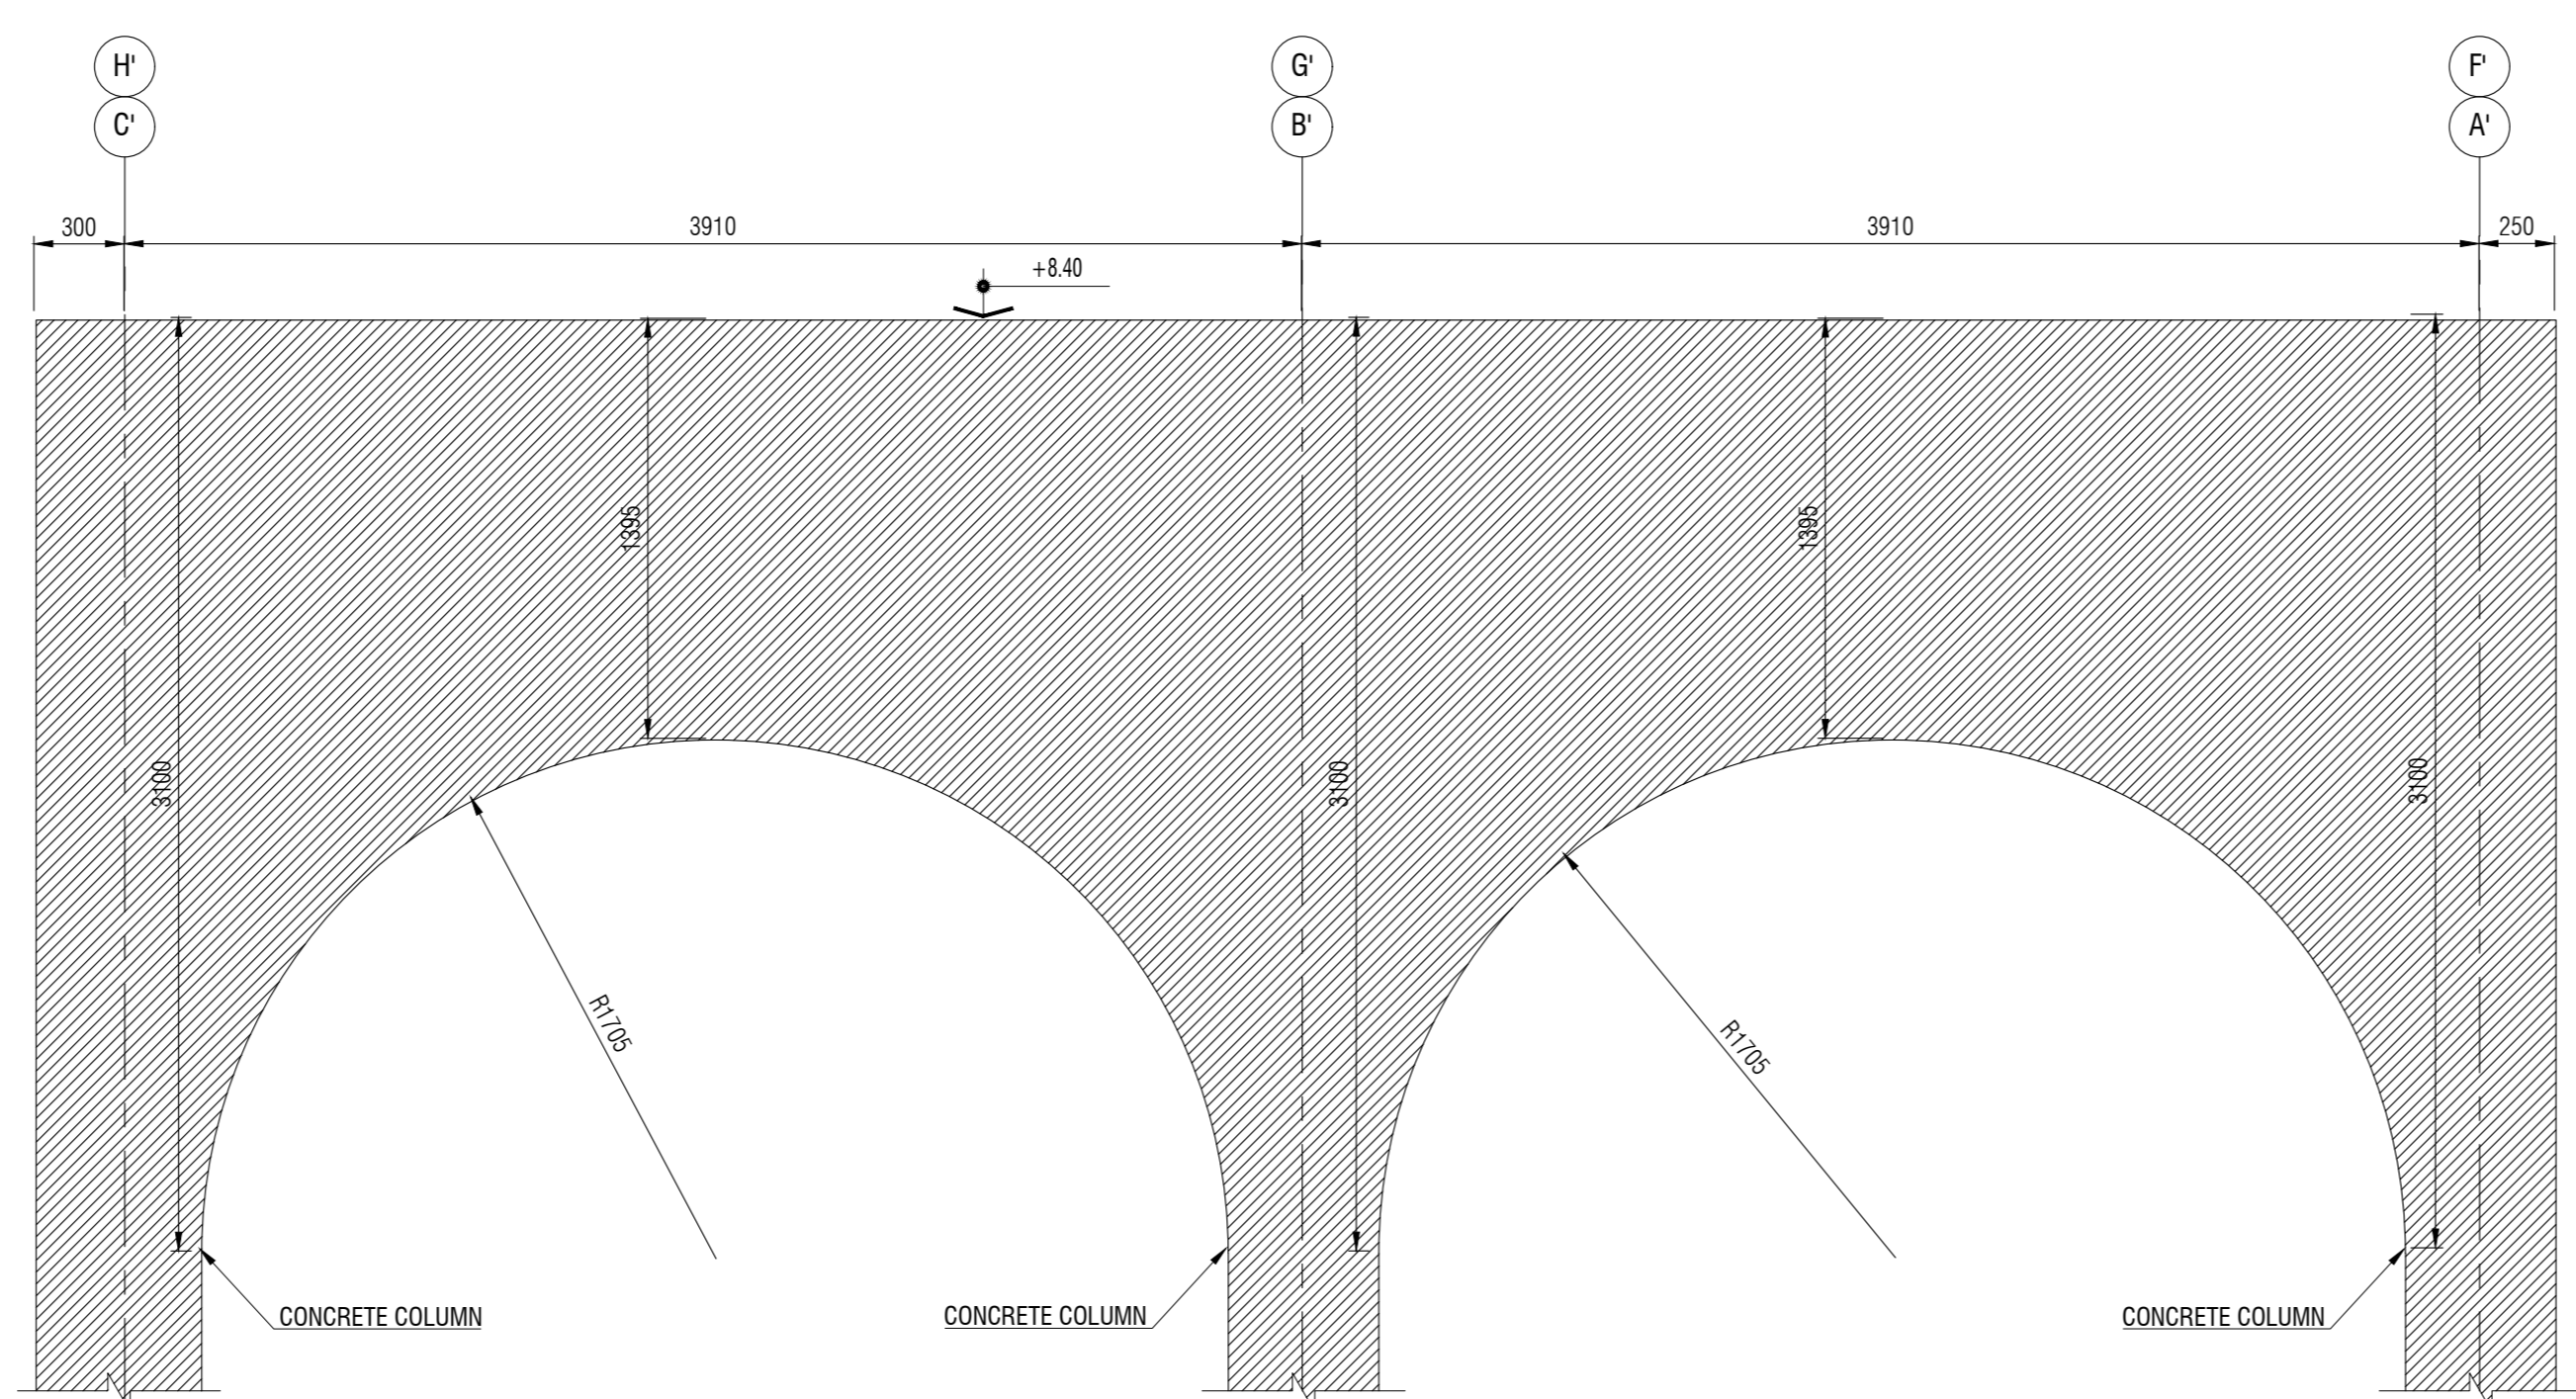

ARCH 1 - CONCRETE DIMENSIONS
1:25

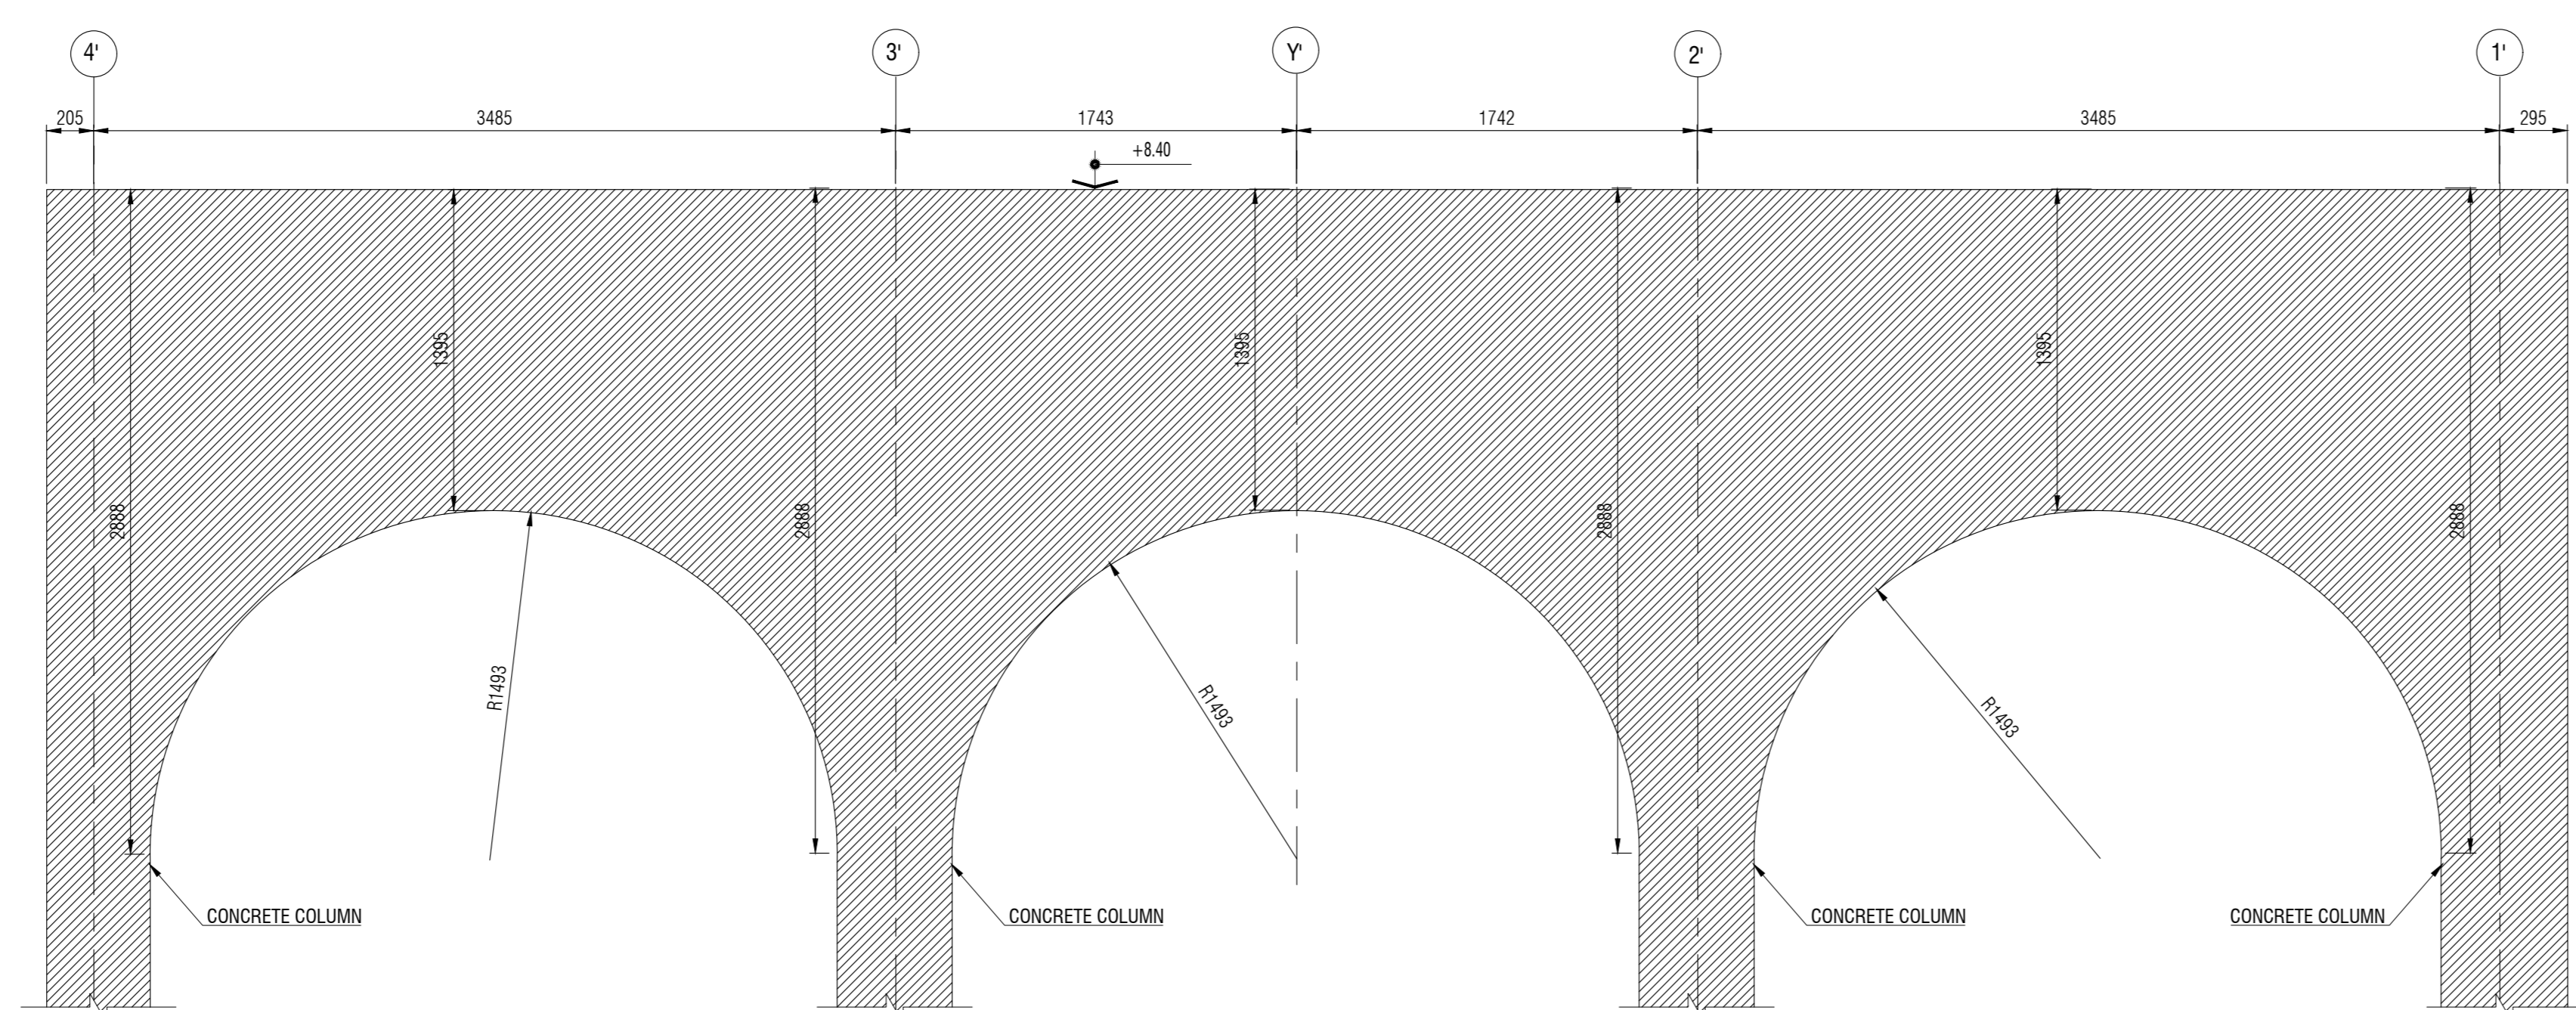


ARCH 2 - CONCRETE DIMENSIONS
1:25

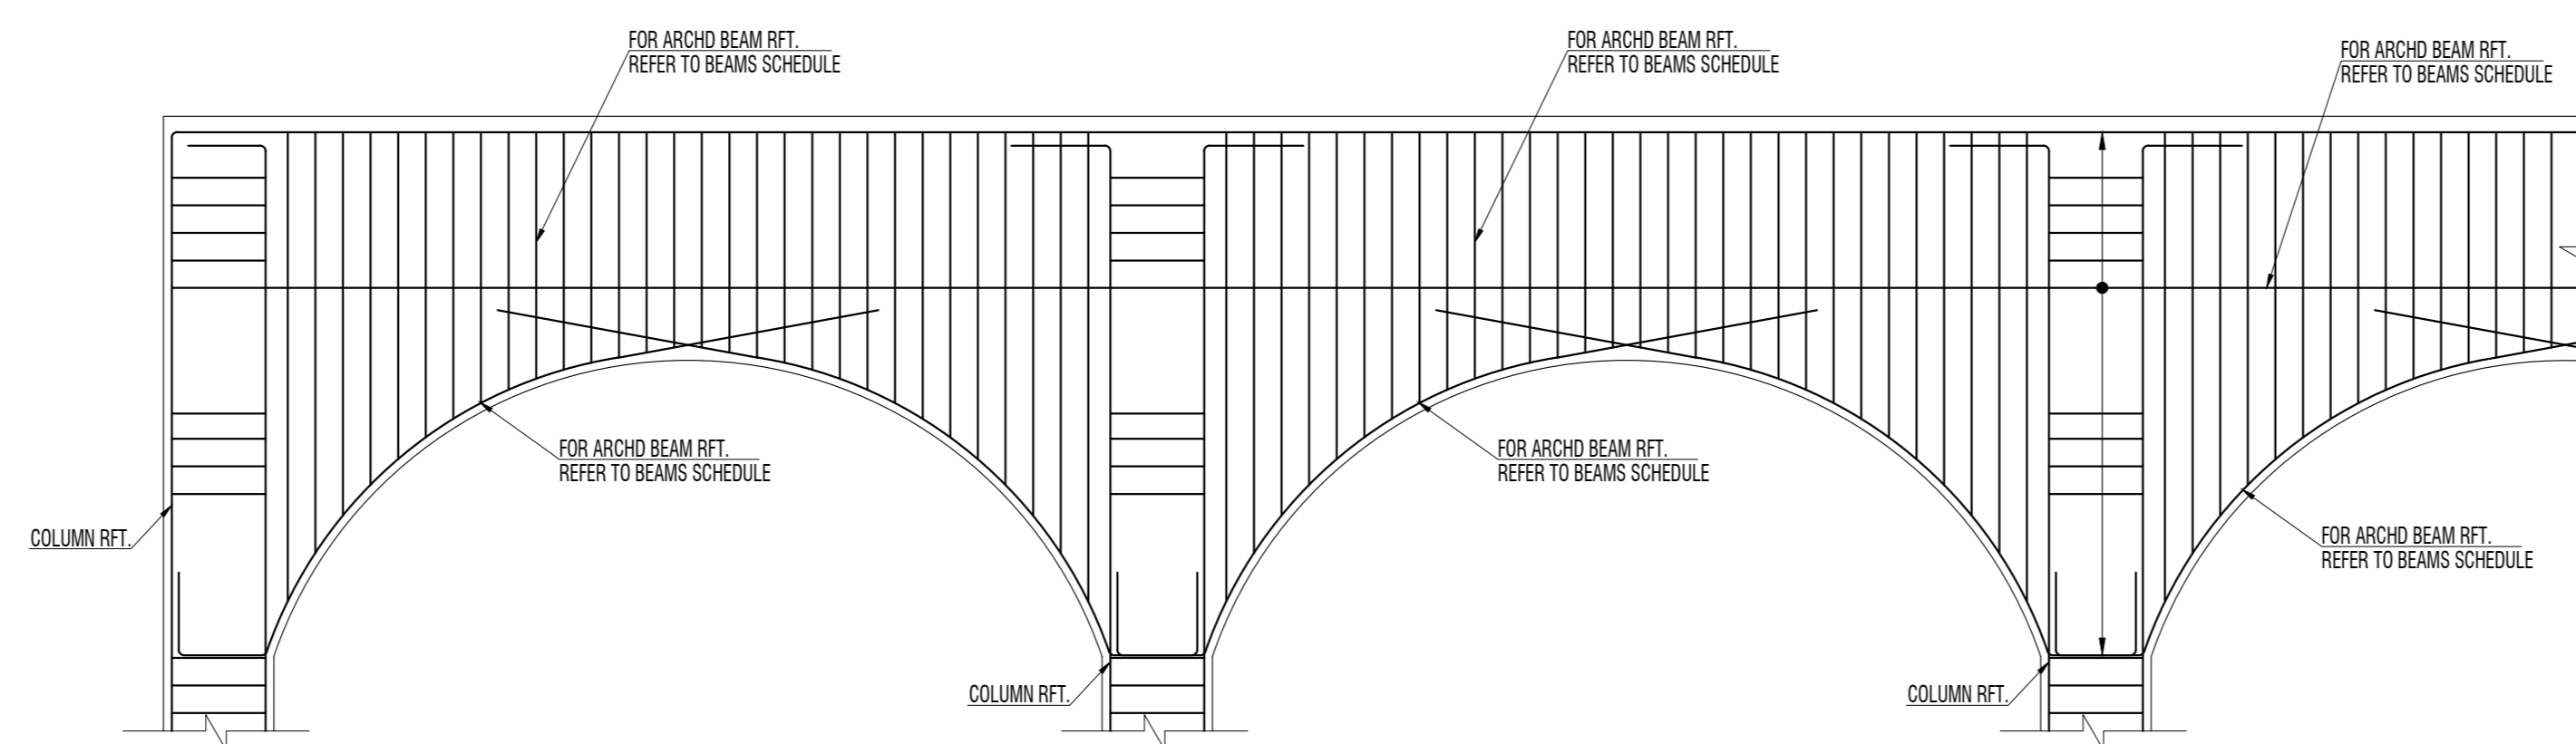

ARCH REINFORCEMENT - TYPICAL DETAIL
1:25

- GENERAL NOTES:
- DO NOT SCALE FROM THIS DRAWING.
 - THIS DRAWING MUST BE READ IN CONJUNCTION WITH ALL OTHER RELEVANT DRAWINGS AND SPECIFICATIONS.
 - CONTRACTOR MUST REPORT ANY DISCREPANCIES PRIOR TO EXECUTION OF ANY WORKS.
 - ALL DIMENSIONS MUST BE VERIFIED ON SITE PRIOR TO ORDER OR MANUFACTURE OF MATERIALS OR PRODUCTION OF SHOP DRAWINGS.

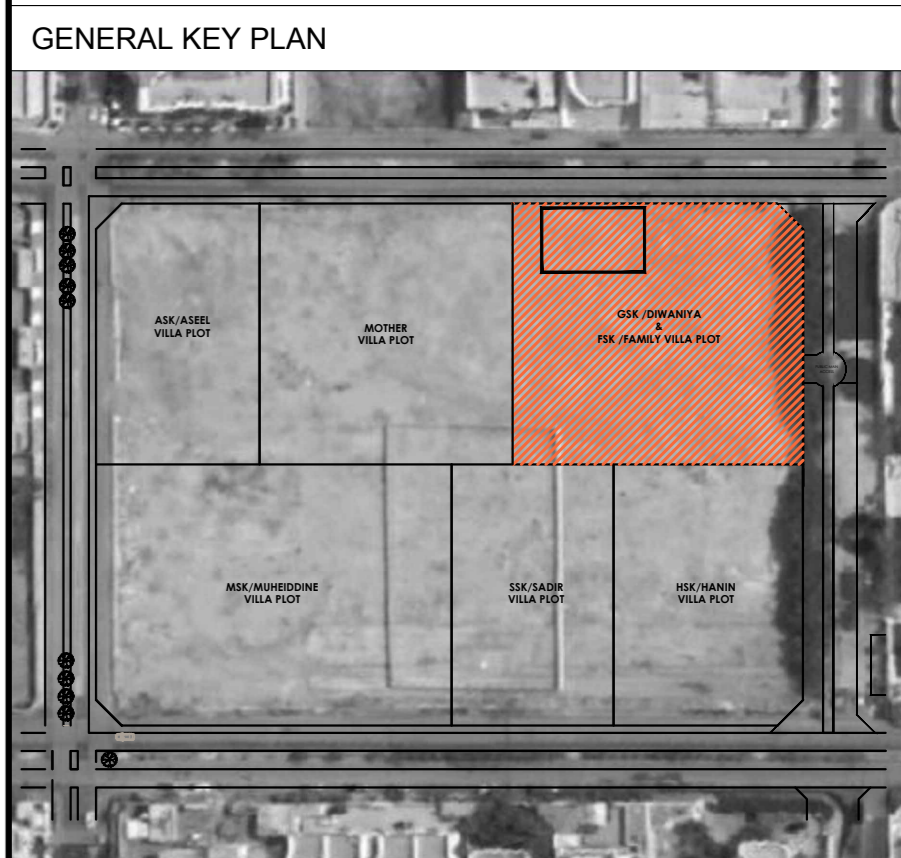

ISSUED FOR CONSTRUCTION

REV.	DATE	DESCRIPTION
FC-00	04-11-2022	FIRST ISSUE

CLIENT: **DAR SALEH**

MAIN CONSULTANT:

SUB-CONSULTANT:

PROJECT: **Al Morjan Compound**
Diwaniya
JEDDAH, KSA

SHEET CONTENTS:
SECTIONS AND DETAILS

Structural Package

SCALE: 1:25

DRAWN BY	CHECKED BY	APPROVED BY	DESIGNED BY
H.Z	M.E.K	O.M	A.B

1st ISSUE DATE	PROJECT NO	DRAWING NO	REV
04-01-2022	SA21.49	SC-MV-03-0-0001	FC-00